


GROUND FLOOR
 GROUND FLOOR AREA 83 SQM
 COVERED VERANDA 22 SQM
 COVERED PARKING WITH LOUVERS 19 SQM

FIRST FLOOR
 FIRST FLOOR AREA 88 SQM
 COVERED VERANDA 11 SQM

ROOF GARDEN
 ROOF GARDEN AREA 44 SQM
 PERGOLA WITH LOUVERS 16 SQM
 STORE 4 SQM

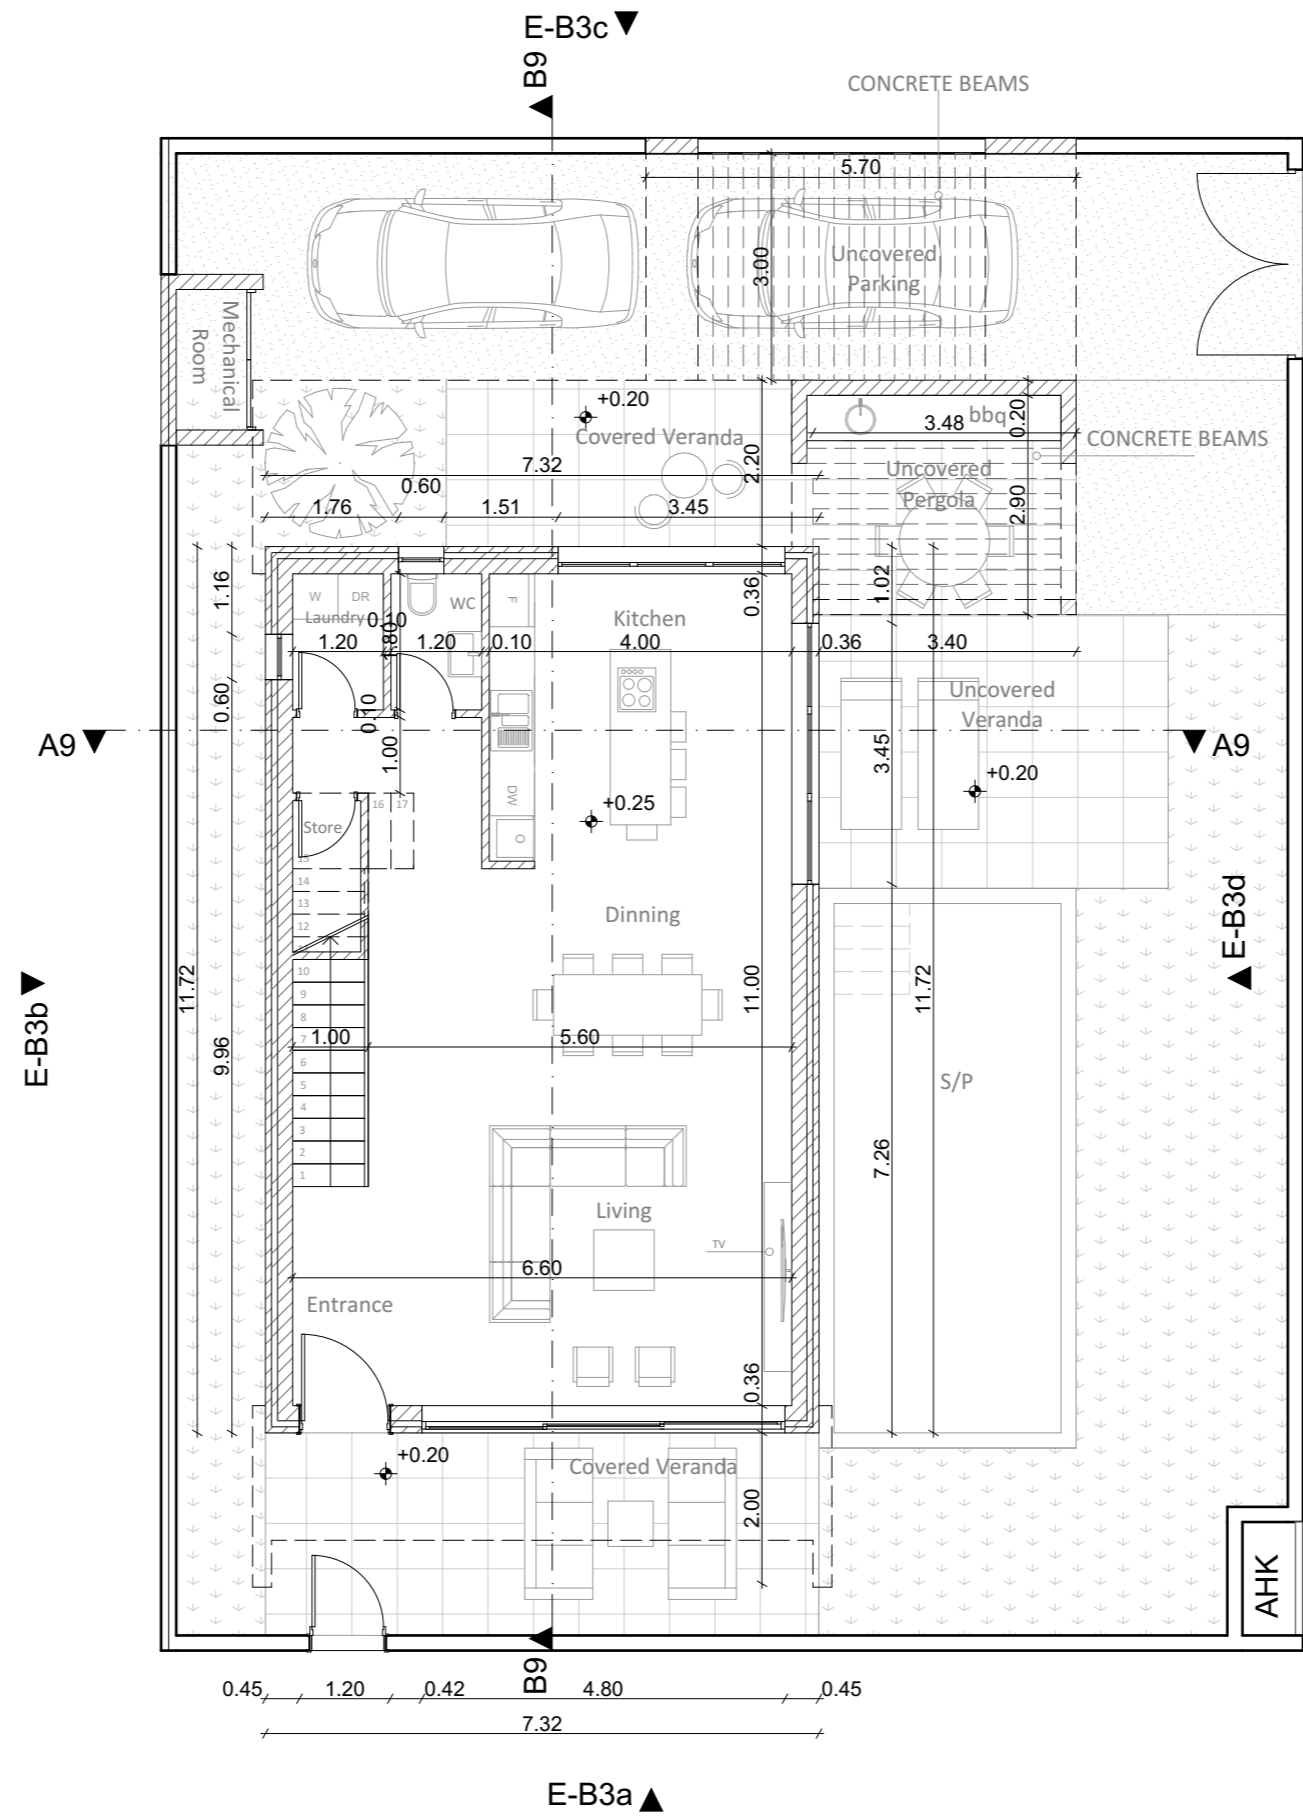

GROUND FLOOR PLAN

TZIOLOS LLC
 Architects &
 Consultant Engineers

Alexandrou Papagou 57, Paphos
 Tel: (+357) 269 444 45
 Mob: (+357) 996 030 09
 Fax: (+357) 269 427 35
 E-mail: tziolis-llc@outlook.com

Property:
 OLIAS HOMES

Project name:
 GAIA HOMES

Title:
 GROUND FLOOR PLAN


Location: ΠΑΦΟΣ
 ΓΕΡΟΣΚΗΠΟΥ - ΚΟΛΩΝΗ

Design No: 02
 Plot No: 116
 S/Pl: 51/20W2
 Date: 2023 Scale: 1:100

Sheet No: **A.10.1**
 Signature

Z:\DEVELOPERS\OLIAS - CHARIS HADJIIMITSIS\02- PLOT 116 - ΚΟΛΩΝΗ\01 - 04 Efarmog\PLAN\PILOT 116_30.05.24.pln

TYPE B3

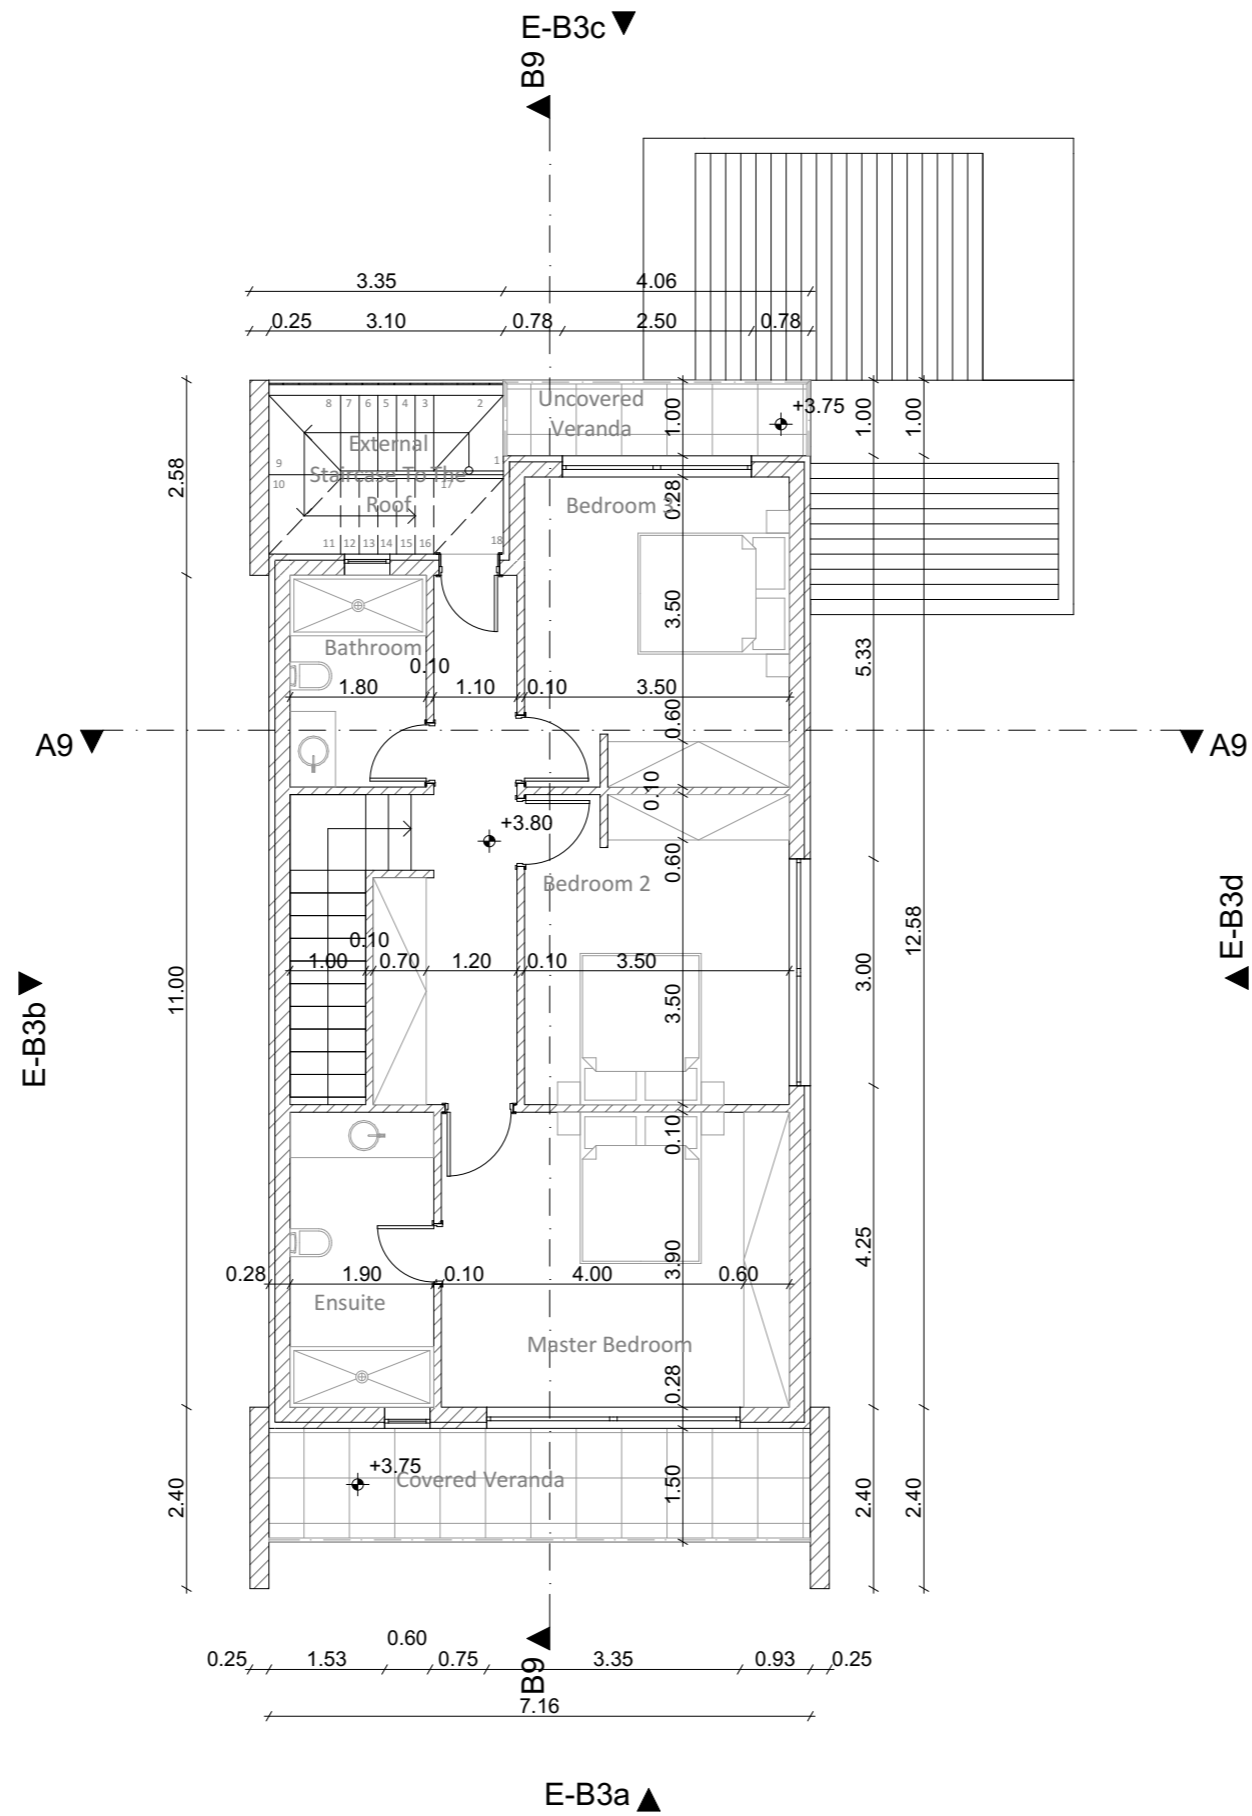

FIRST FLOOR PLAN

TZIOLOS LLC

Architects &
Consultant Engineers

Alexandrou Papagou 57, Paphos
Tel: (+357) 269 444 45
Mob: (+357) 996 030 09
Fax: (+357) 269 427 35
E-mail: tziolis-llc@outlook.com

Property:

OLIAS HOMES

Project name:

GAIA HOMES

Title:

FIRST FLOOR PLAN

Location: ΠΑΦΟΣ
ΓΕΡΟΣΚΗΠΟΥ - ΚΟΛΩΝΗ

Design No: 02

Plot No: 116

S/Pl: 51/20W2


Date: 2023 Scale: 1:100

Sheet No: **A.10.2**

Signature

Z:\DEVELOPERS\OLIAS - CHARIS HADJIMITSIS\02-PILOT 116 - ΚΟΛΩΝΗ\01 - 04 Efarmog\PLAN\PILOT 116_30.05.24.pln

TYPE B3

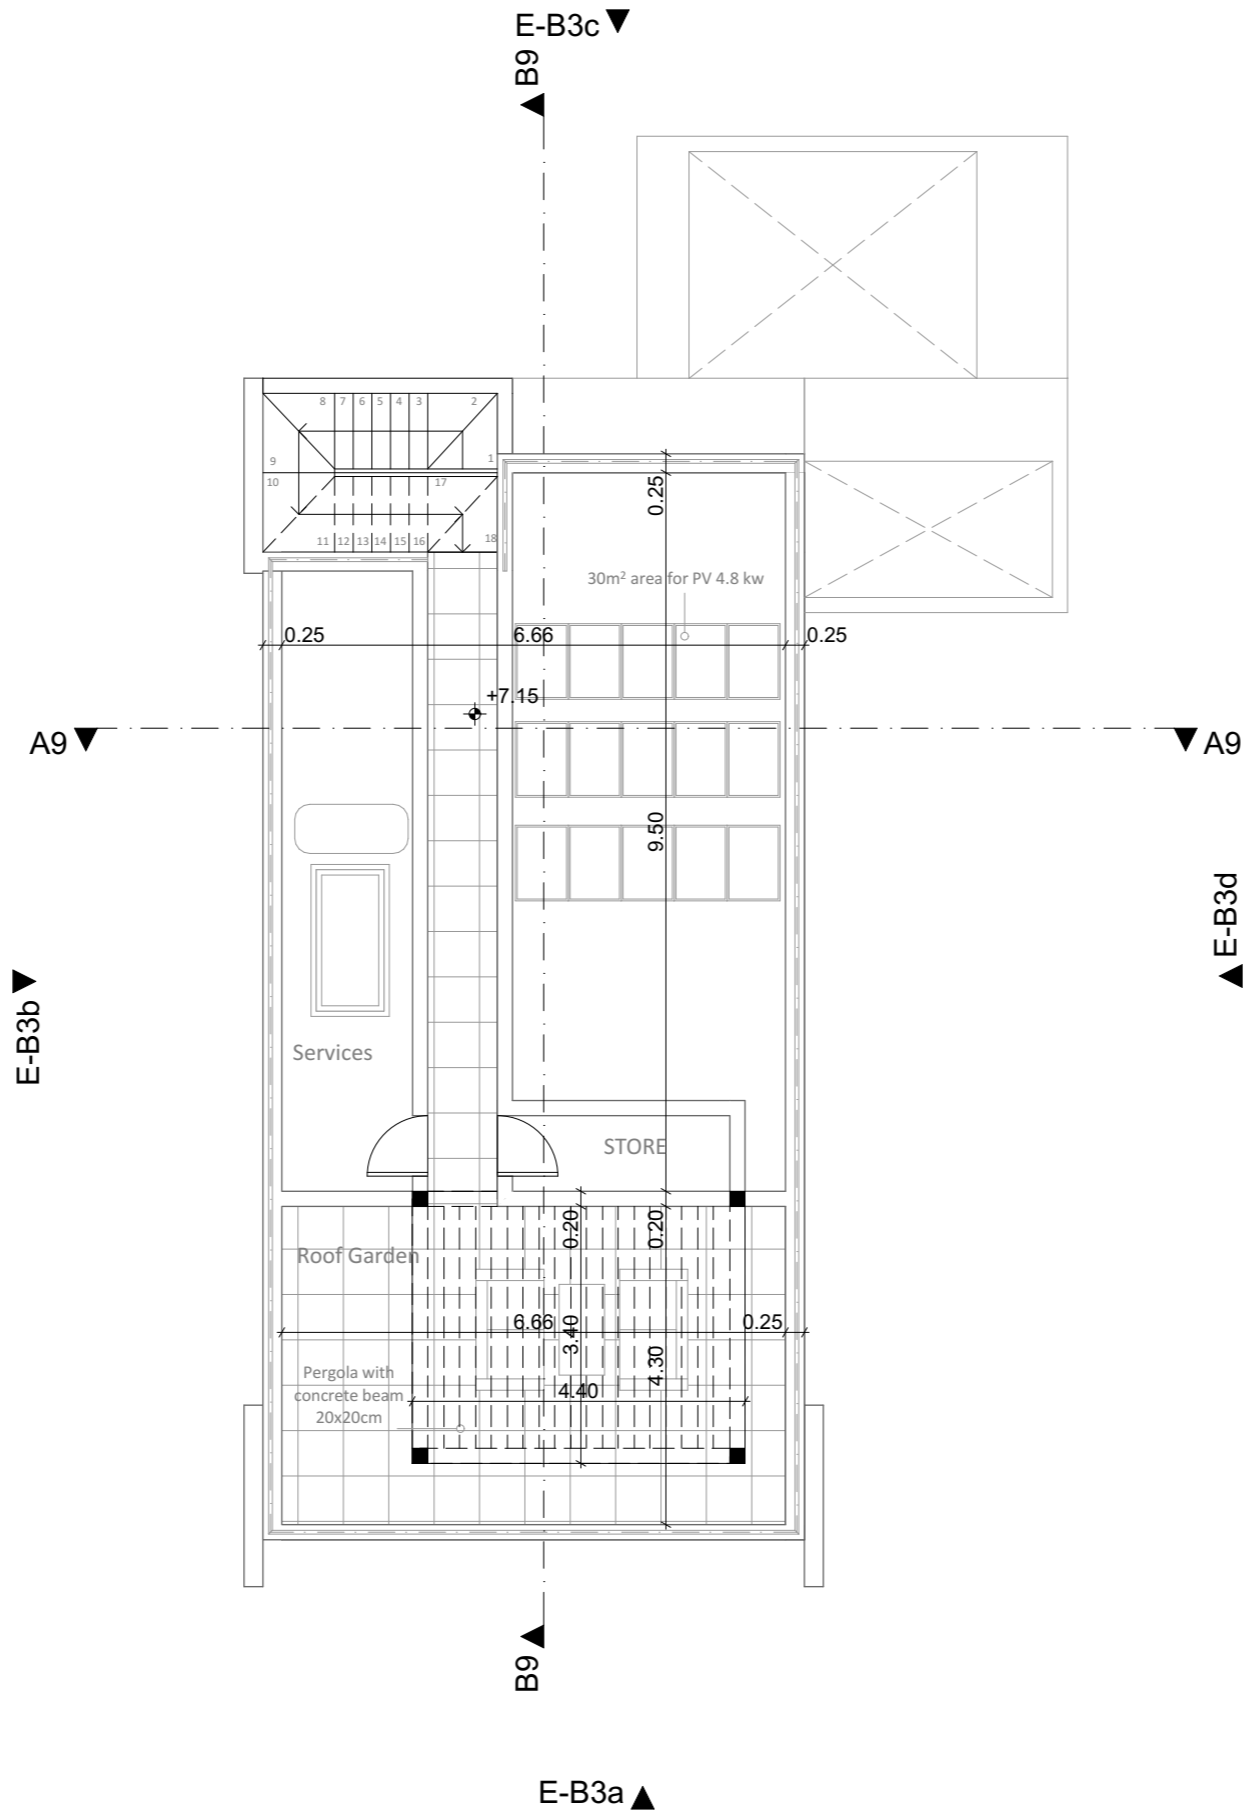

ROOF PLAN

TZIOLOS LLC

Architects &
Consultant Engineers

Alexandrou Papagou 57, Paphos
Tel: (+357) 269 444 45
Mob: (+357) 996 030 09
Fax: (+357) 269 427 35
E-mail: tziolis-llc@outlook.com

Property:

OLIAS HOMES

Project name:

GAIA HOMES

Title:

ROOF PLAN

Location: ΠΑΦΟΣ
ΓΕΡΟΣΚΗΠΟΥ - ΚΟΛΩΝΗ

Design No: 02

Plot No: 116

S/Pl: 51/20W2

Date: 2023 Scale:


1:100

Sheet No: **A.10.3**


Signature

Z:\DEVELOPERS\OLIAS - CHARIS HADJIMITSIS\02- PLOT 116 - ΚΟΛΩΝΗ\01 - 04 Efarmog\PLAN\PILOT 116_30.05.24.pln

TYPE B3

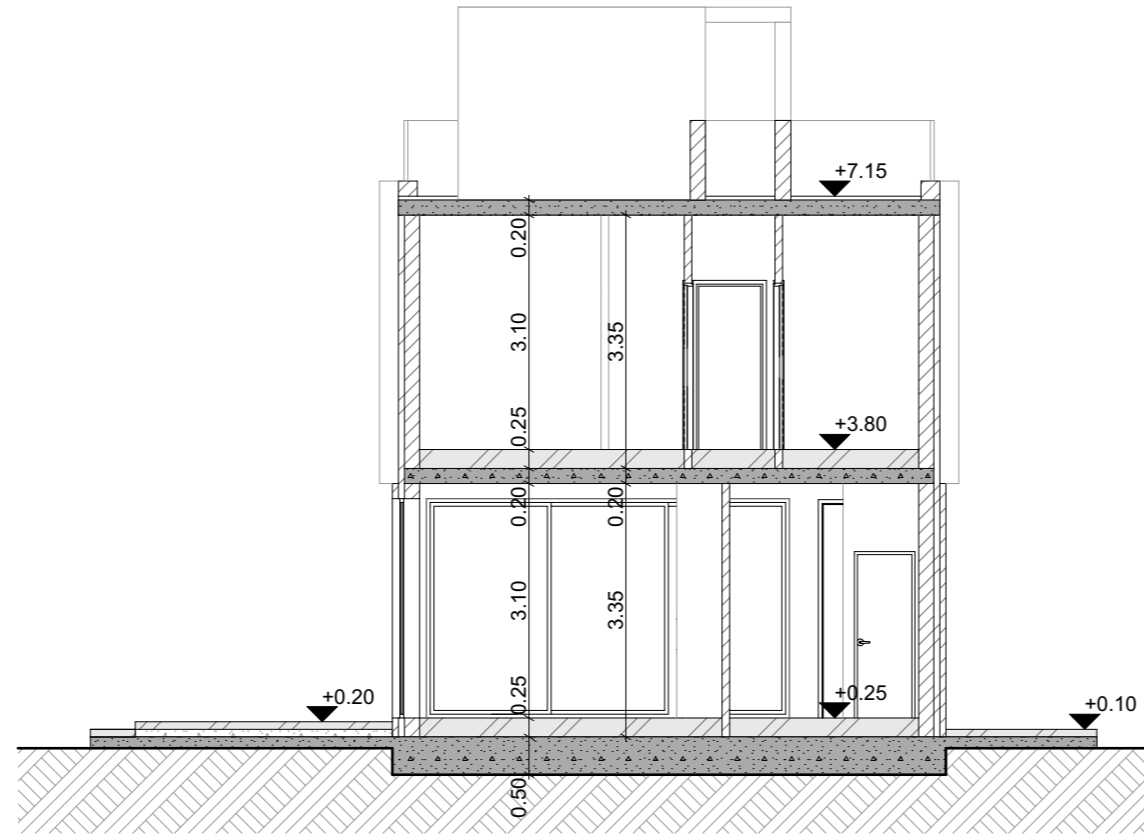

SECTIONS A6-A6

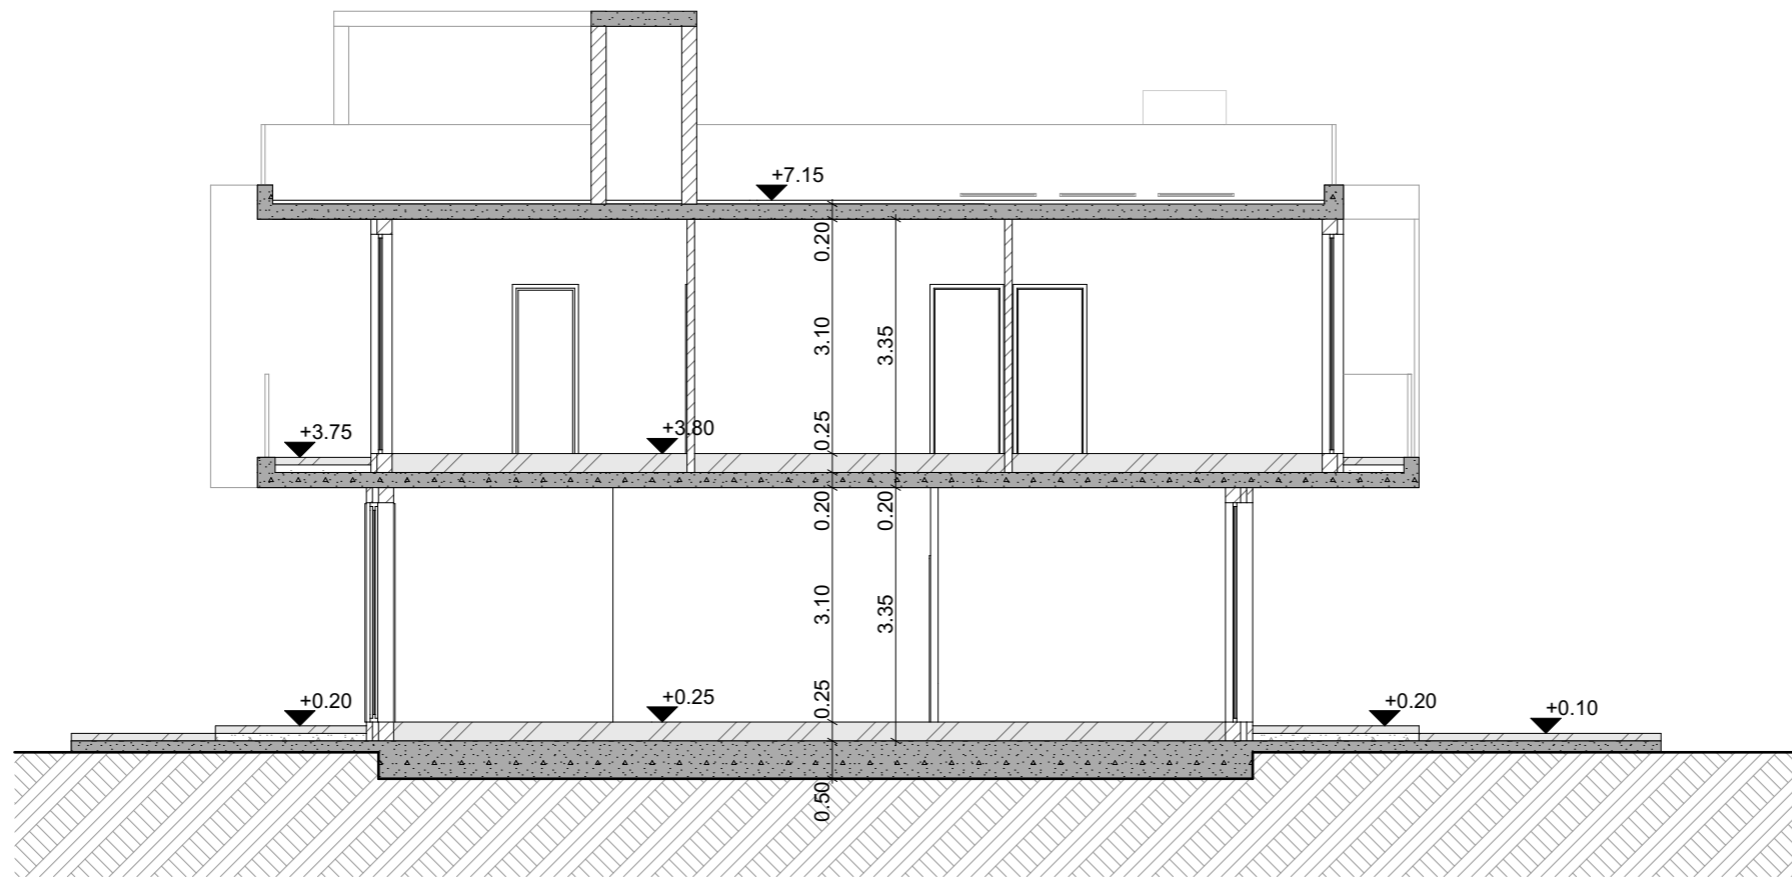

SECTIONS B6-B6

SECTIONS

TZIOLOS LLC

Architects &
Consultant Engineers

Alexandrou Papagou 57, Paphos
Tel: (+357) 269 444 45
Mob: (+357) 996 030 09
Fax: (+357) 269 427 35
E-mail: tziolis-llc@outlook.com

Property:

OLIAS HOMES

Project name:

GAIA HOMES

Title:

SECTIONS

Location: ΠΑΦΟΣ
ΓΕΡΟΣΚΗΠΟΥ - ΚΟΛΩΝΗ

Design No: 02

Plot No: 116

S/Pl: 51/20W2

Date: 2023 Scale:


1:100

Sheet No: **A.10.4**

Signature



Z:\DEVELOPERS\OLIAS - CHARIS HADJIMITSIS\02- PLOT 116 - ΚΟΛΩΝΗ\01 - 04 Efarmog\PLN\PILOT 116_30.05.24.pln

TYPE B3

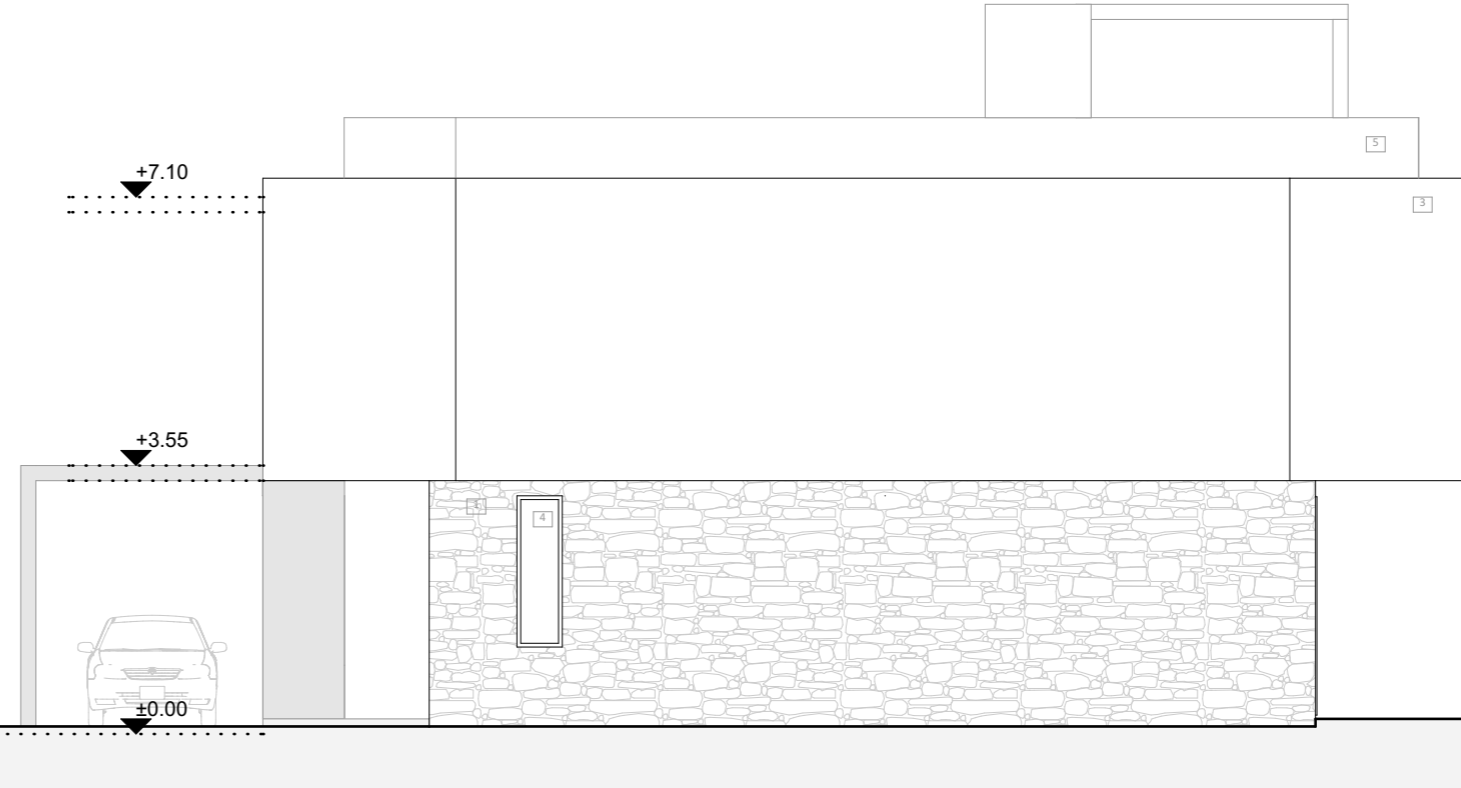

ELEVATION B3a

ELEVATION B3b

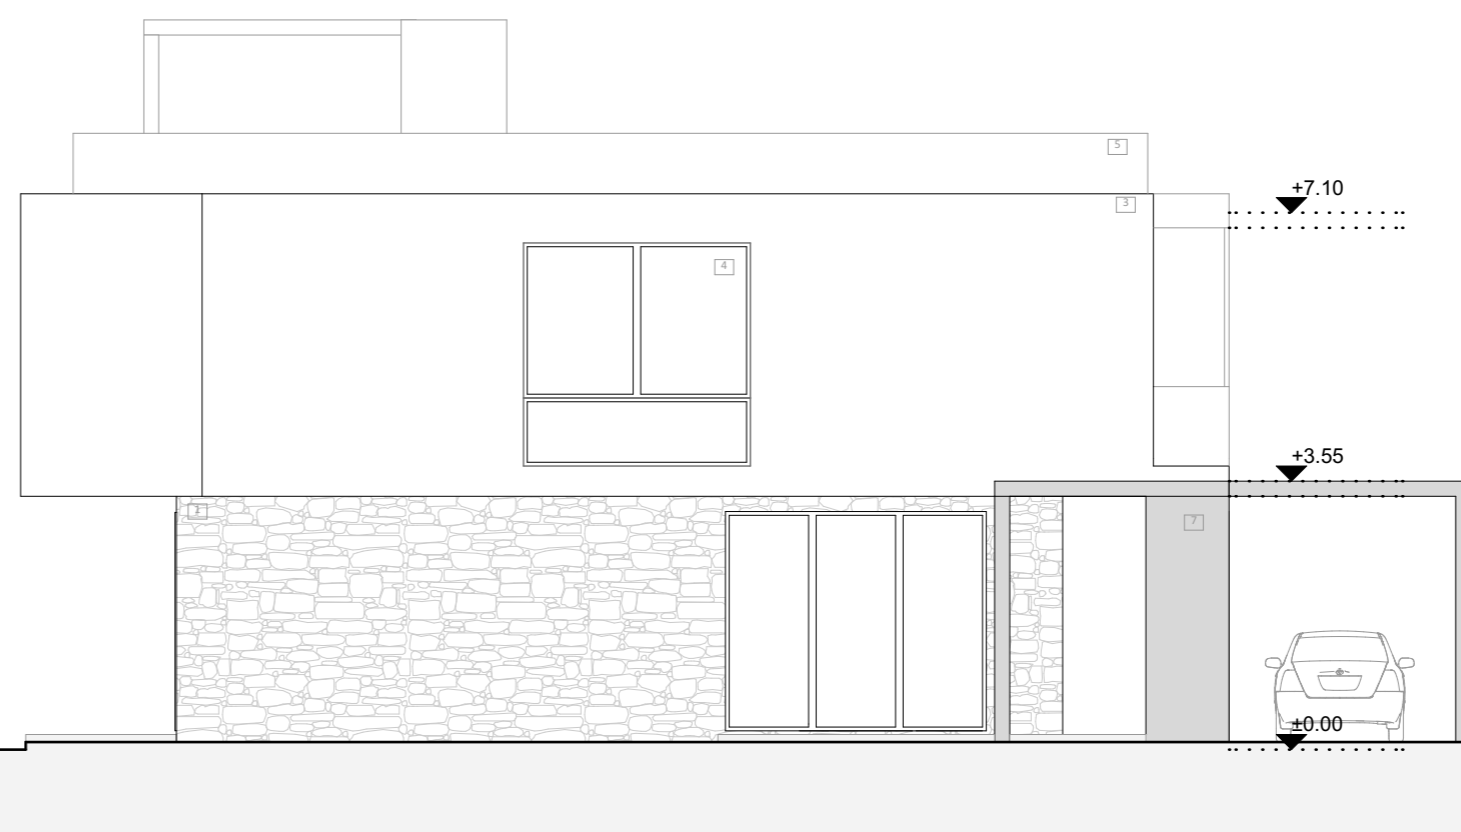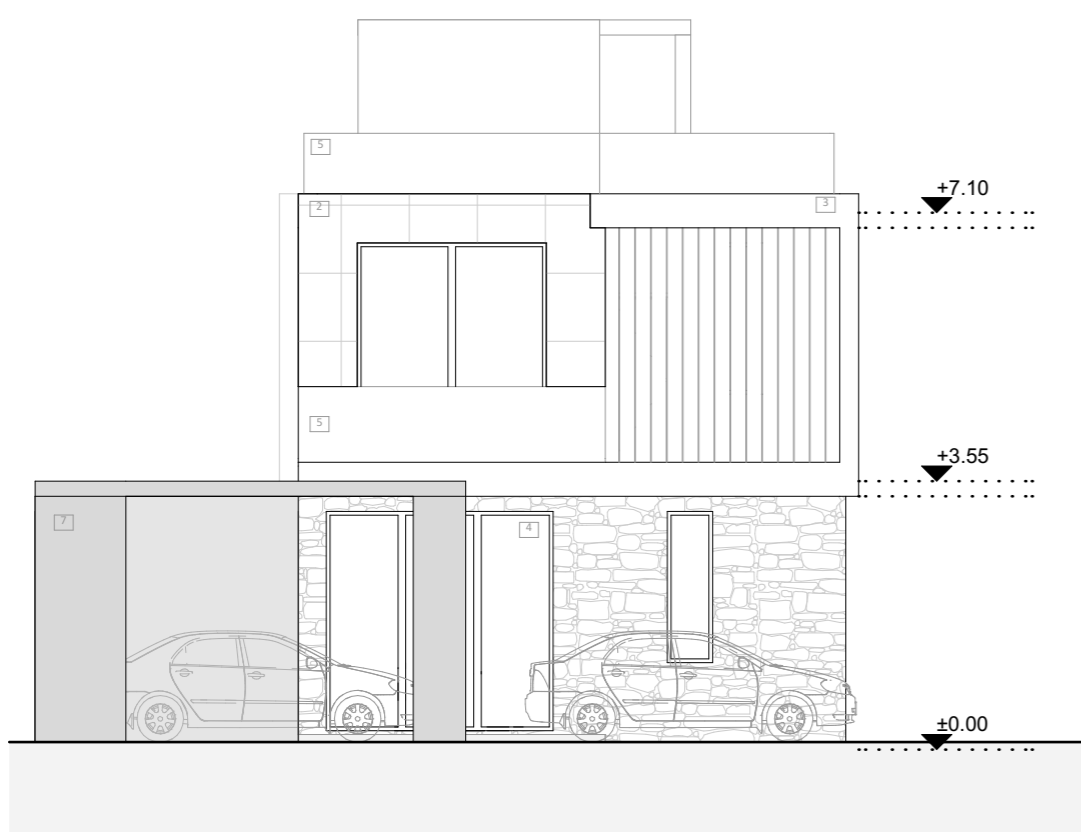

ELEVATION B3c

ELEVATION B3d

ELEVATIONS

- MATERIALS**
- 1. STONE
 - 2. HPL
 - 3. WHITE PAINT
 - 4. ALUMINIUM
 - 5. GLASS RAIL
 - 6. LOUVERS
 - 7. FAIR-FACED CONCRETE

TZIOLOS LLC

Architects &
Consultant Engineers
Alexandrou Papagou 57, Paphos
Tel: (+357) 269 444 45
Mob: (+357) 996 030 09
Fax: (+357) 269 427 35
E-mail: tziolis-llc@outlook.com

Property:
OLIAS HOMES
Project name:
GAIA HOMES

Title:
ELEVATIONS

Location: **ΠΑΦΟΣ
ΓΕΡΟΣΚΗΠΟΥ - ΚΟΛΩΝΗ**
Design No: **02**
Plot No: **116**
S/Pl: **51/20W2**
Date: **2023** Scale: **1:100**

Sheet No: **A.10.5**
Signature

Z:\DEVELOPERS\OLIAS - CHARIS HADJIMITSIS\02-PILOT 116 - ΚΟΛΩΝΗ\01 - 04 ΕΓΧΡΩΜΑ\PLAN\PILOT 116_30.05.24.pln