




LAZZERO PARK

vardastudio
architects + designers

Andreas Vardas BA(HONS), DIP(ARCH), RIBA Chartered Architect
tel. 26947266 / 99427634 fax. 26220886 email vardas@spidernet.com.cy

Planning Application
April 2024
BLOCK A
PILOTTI

drawn: MS
check: A Vardas
1:100@A3
DWG NO. AP 00

  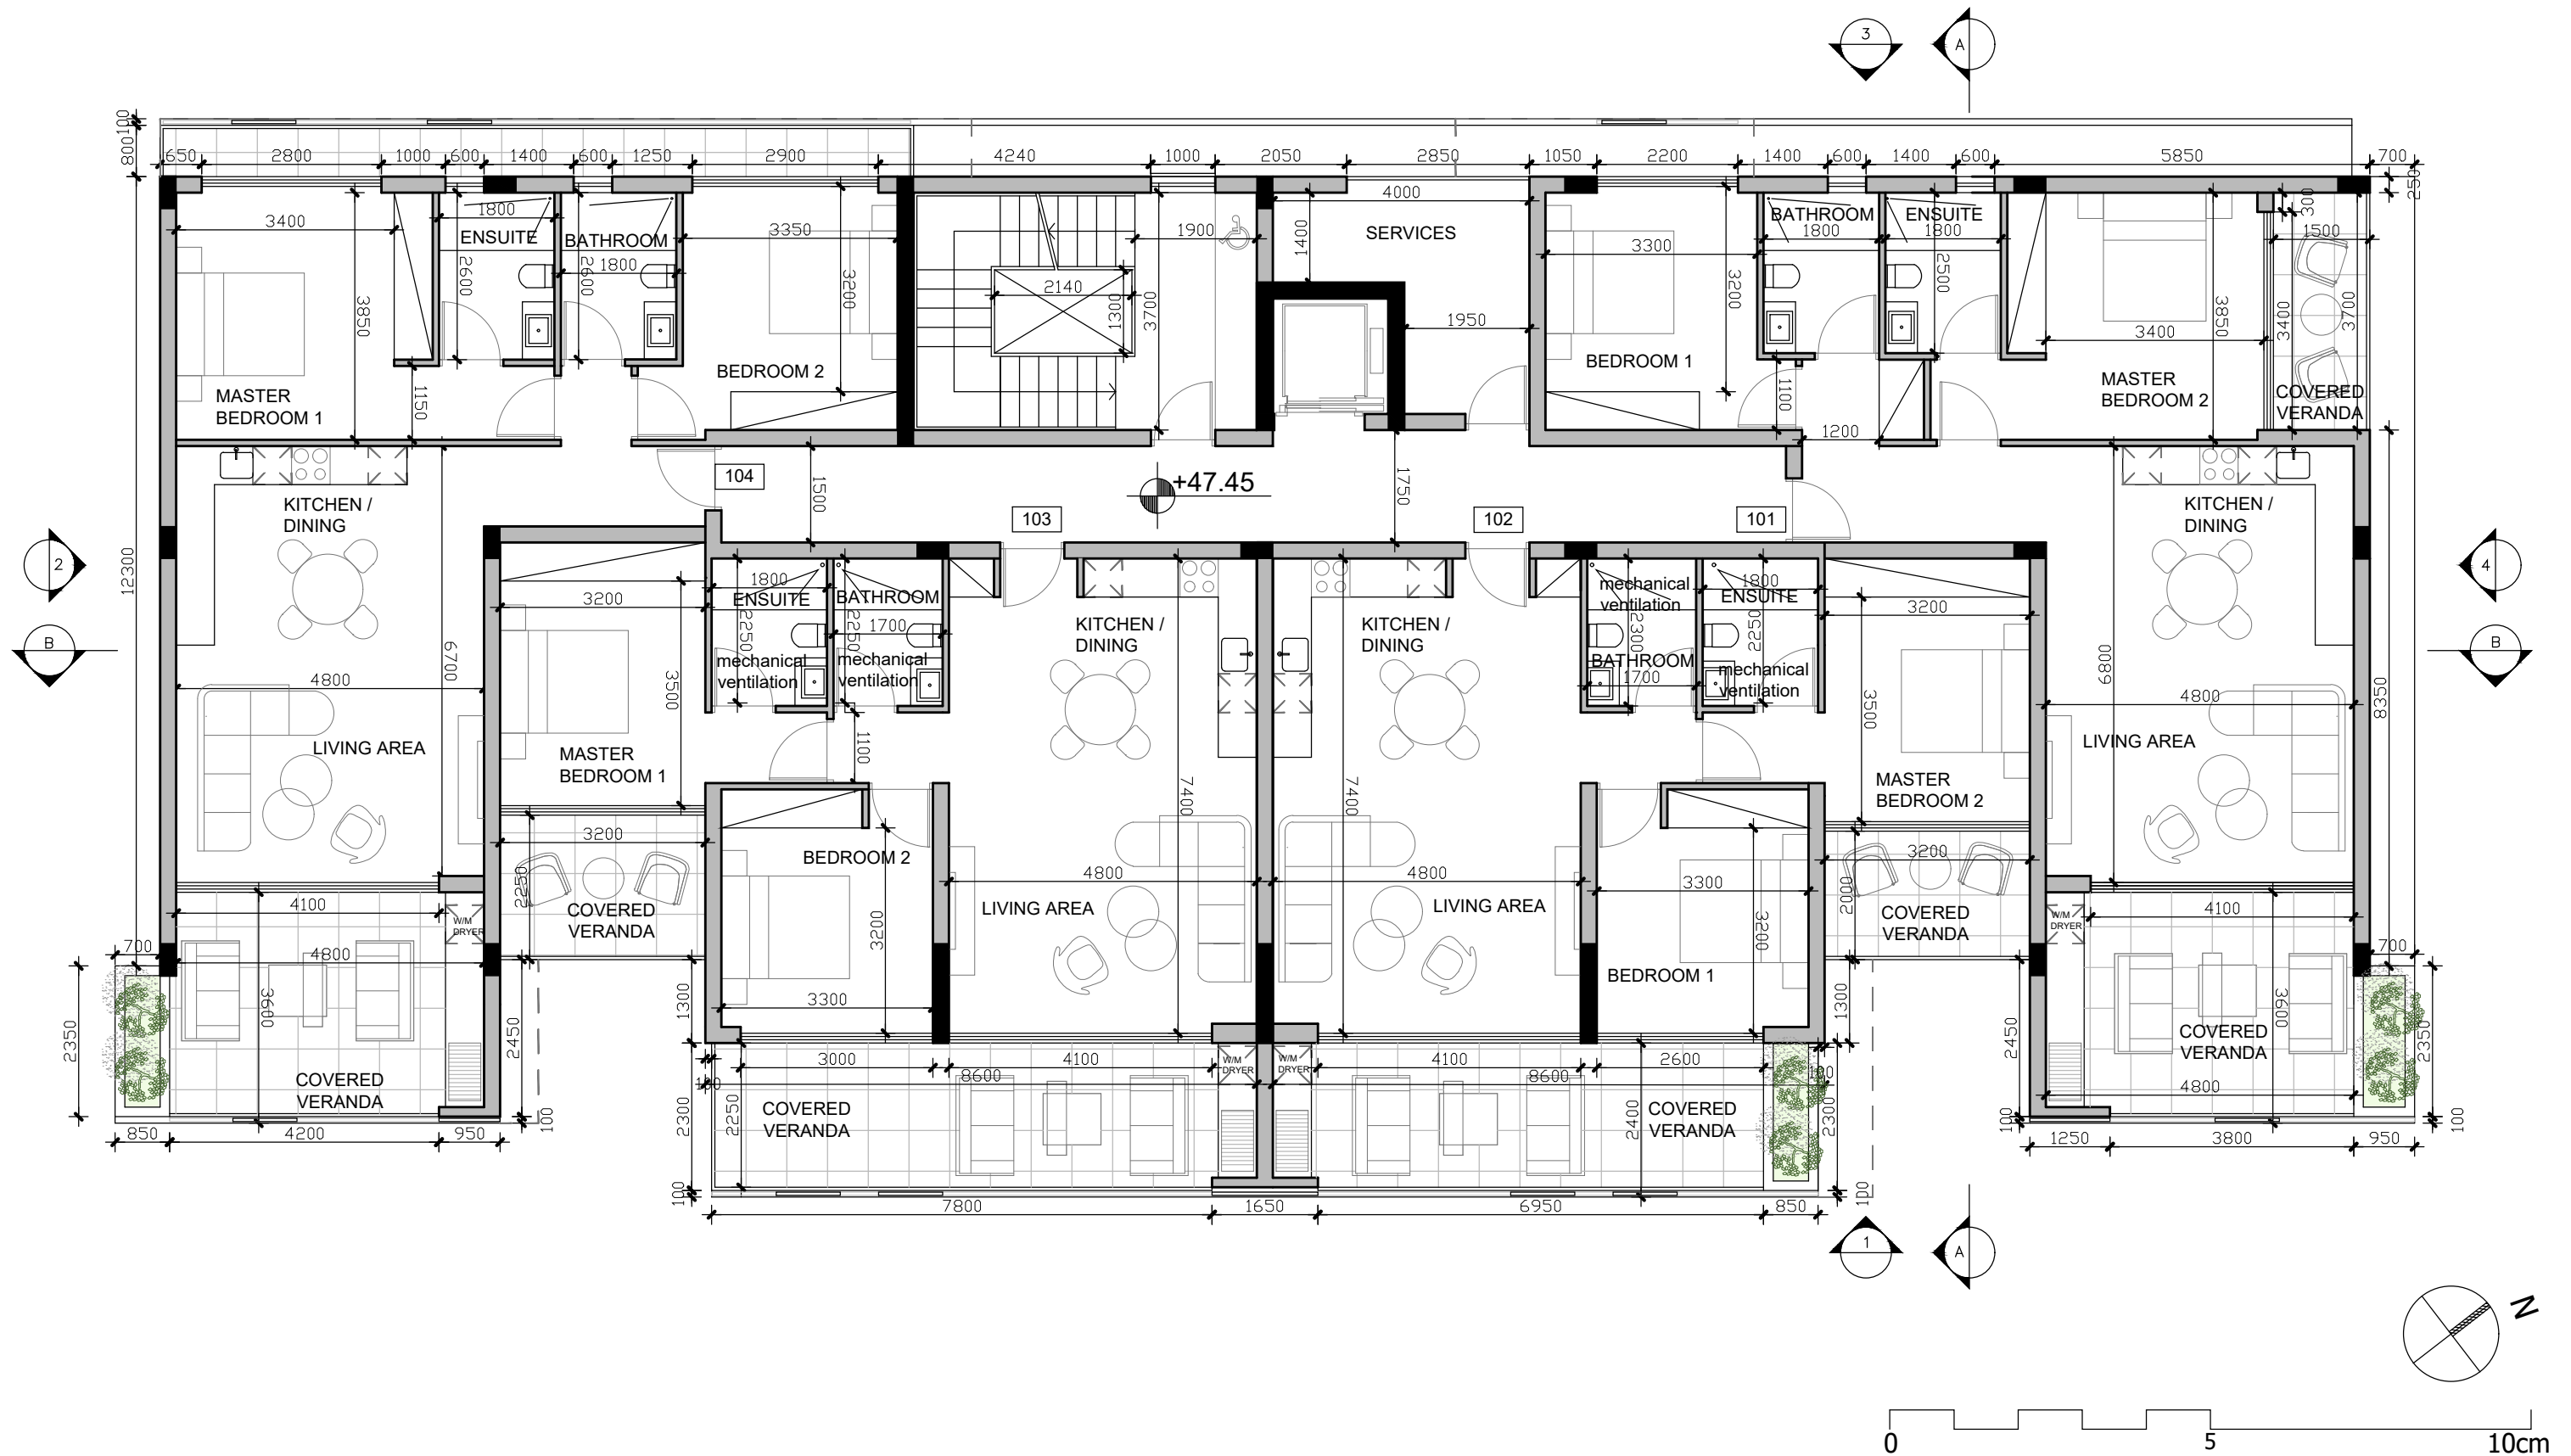

LAZZERO PARK

vardastudio
architects + designers

Andreas Vardas BA(HONS), DIP(ARCH), RIBA Chartered Architect
tel. 26947266 / 99427634 fax. 26220886 email vardas@spidernet.com.cy




Planning Application
April 2024

drawn: MS
check: A Vardas

BLOCK A
FIRST FLOOR

1:100@A3

DWG NO. AP 01

 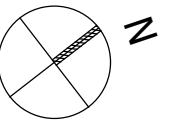
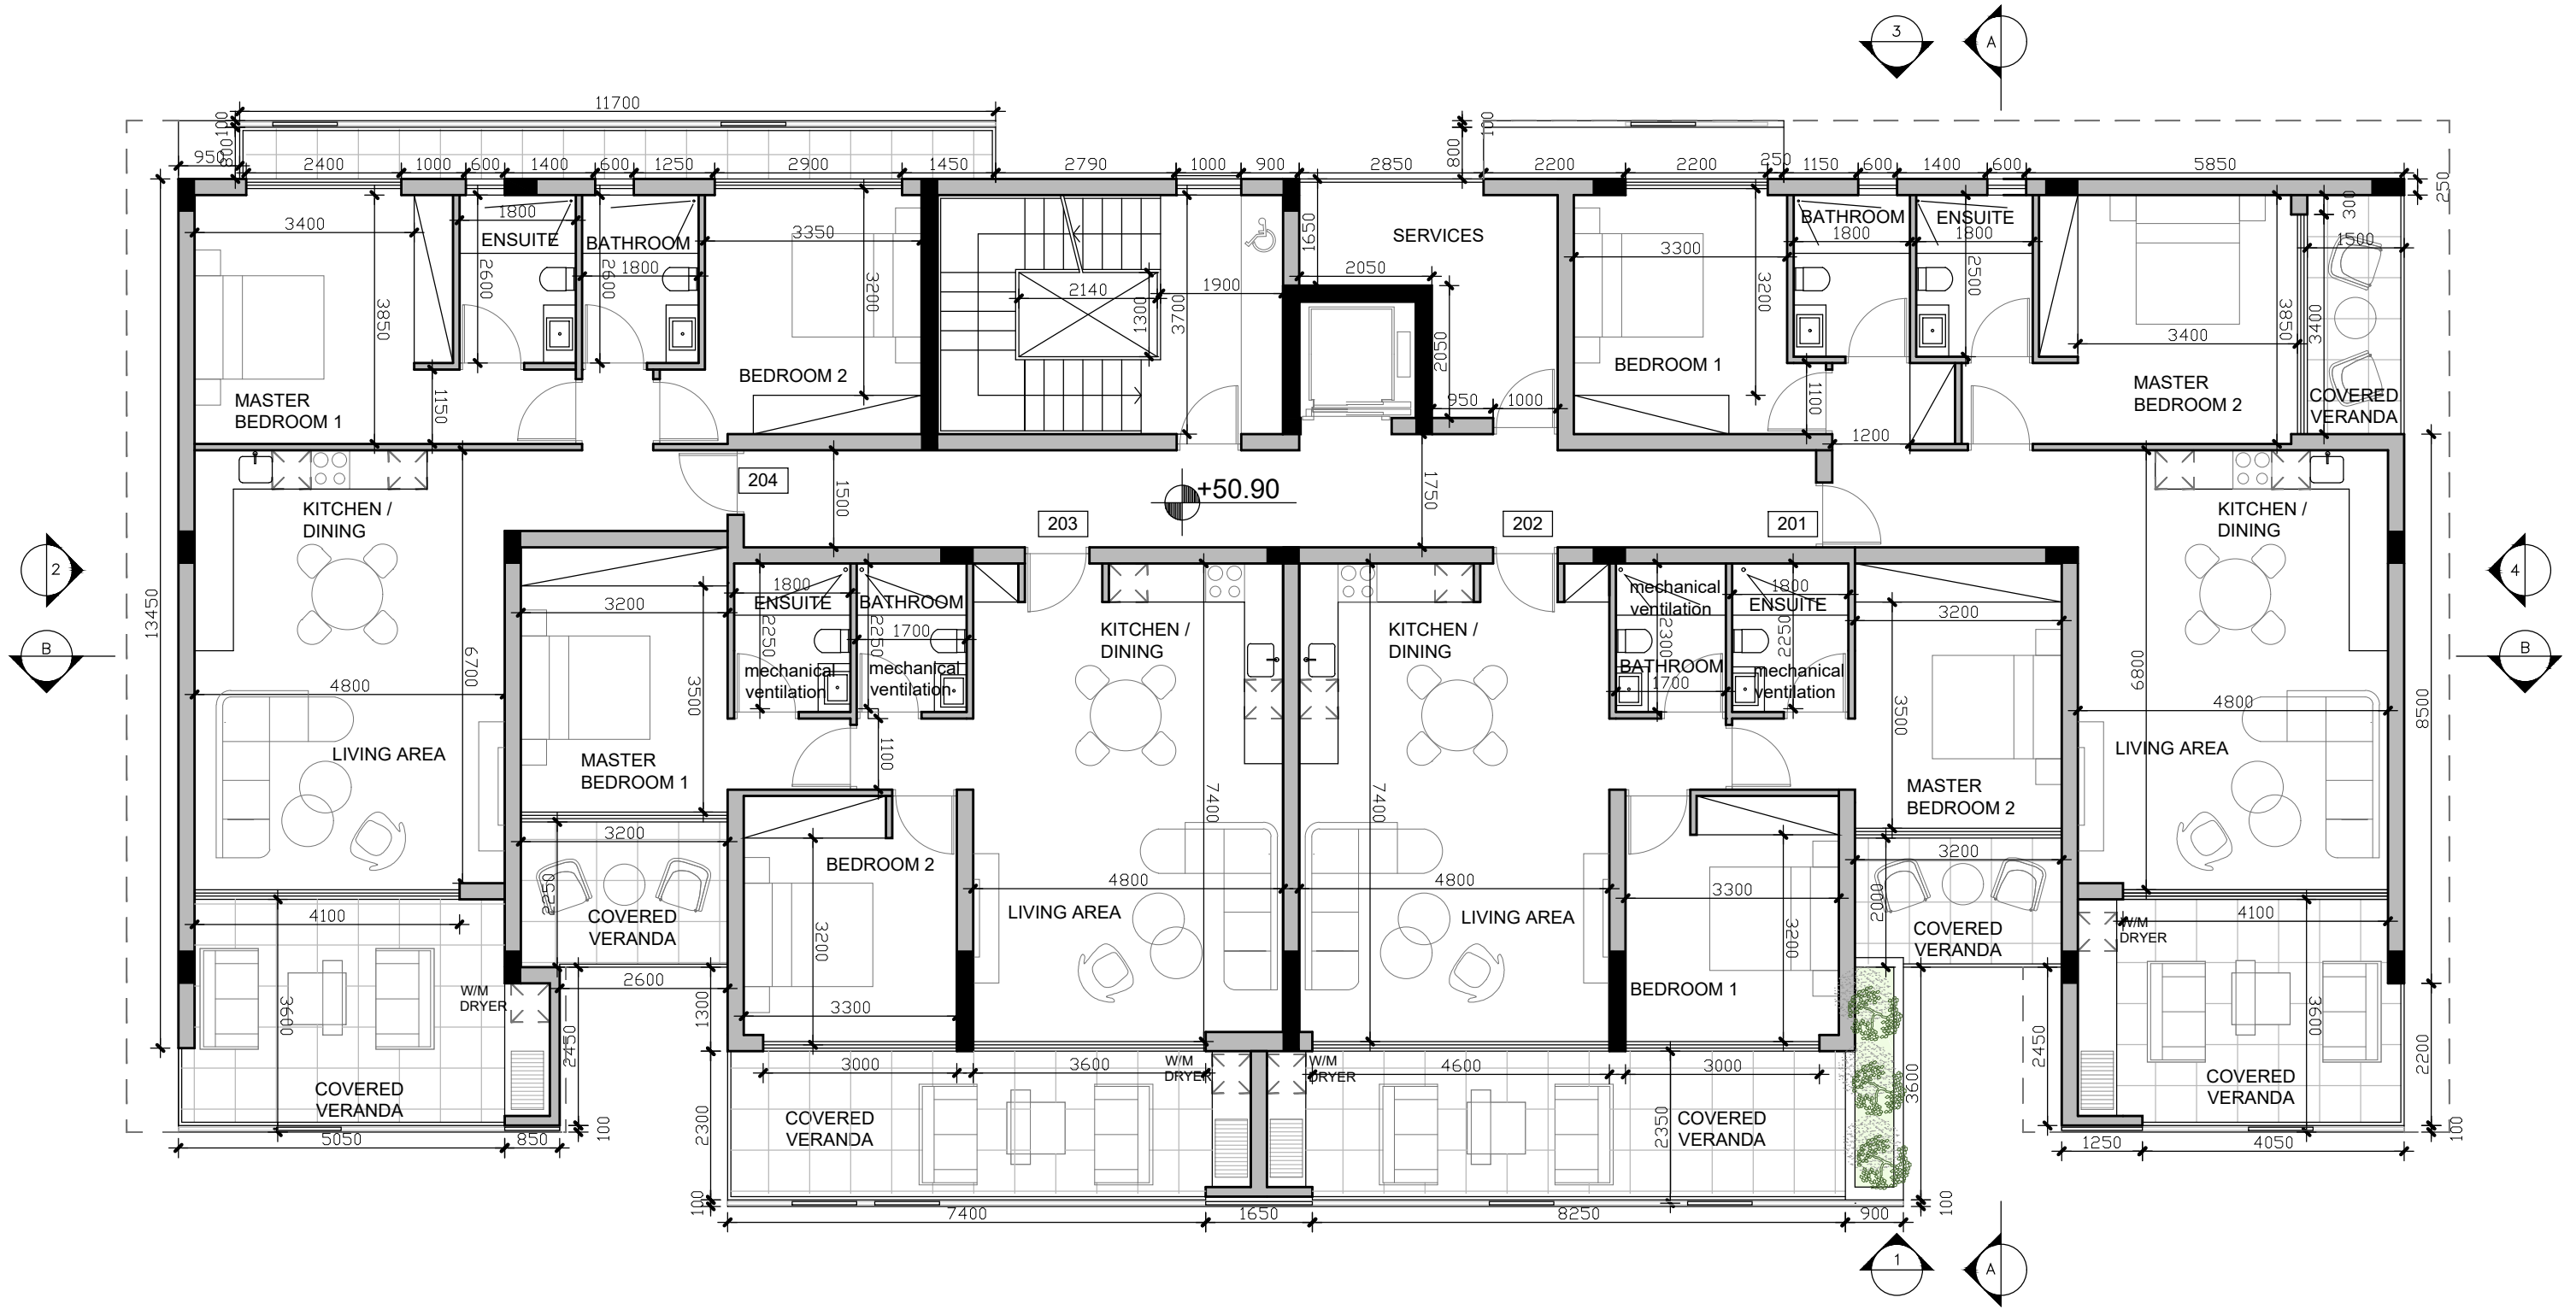


LAZZERO PARK

vardastudio
architects + designers

Andreas Vardas BA(HONS), DIP(ARCH), RIBA Chartered Architect
tel. 26947266 / 99427634 fax. 26220886 email vardas@spidernet.com.cy

Planning Application April 2024	drawn: MS check: A Vardas
BLOCK A SECOND FLOOR	1:100@A3 DWG NO. AP 02

 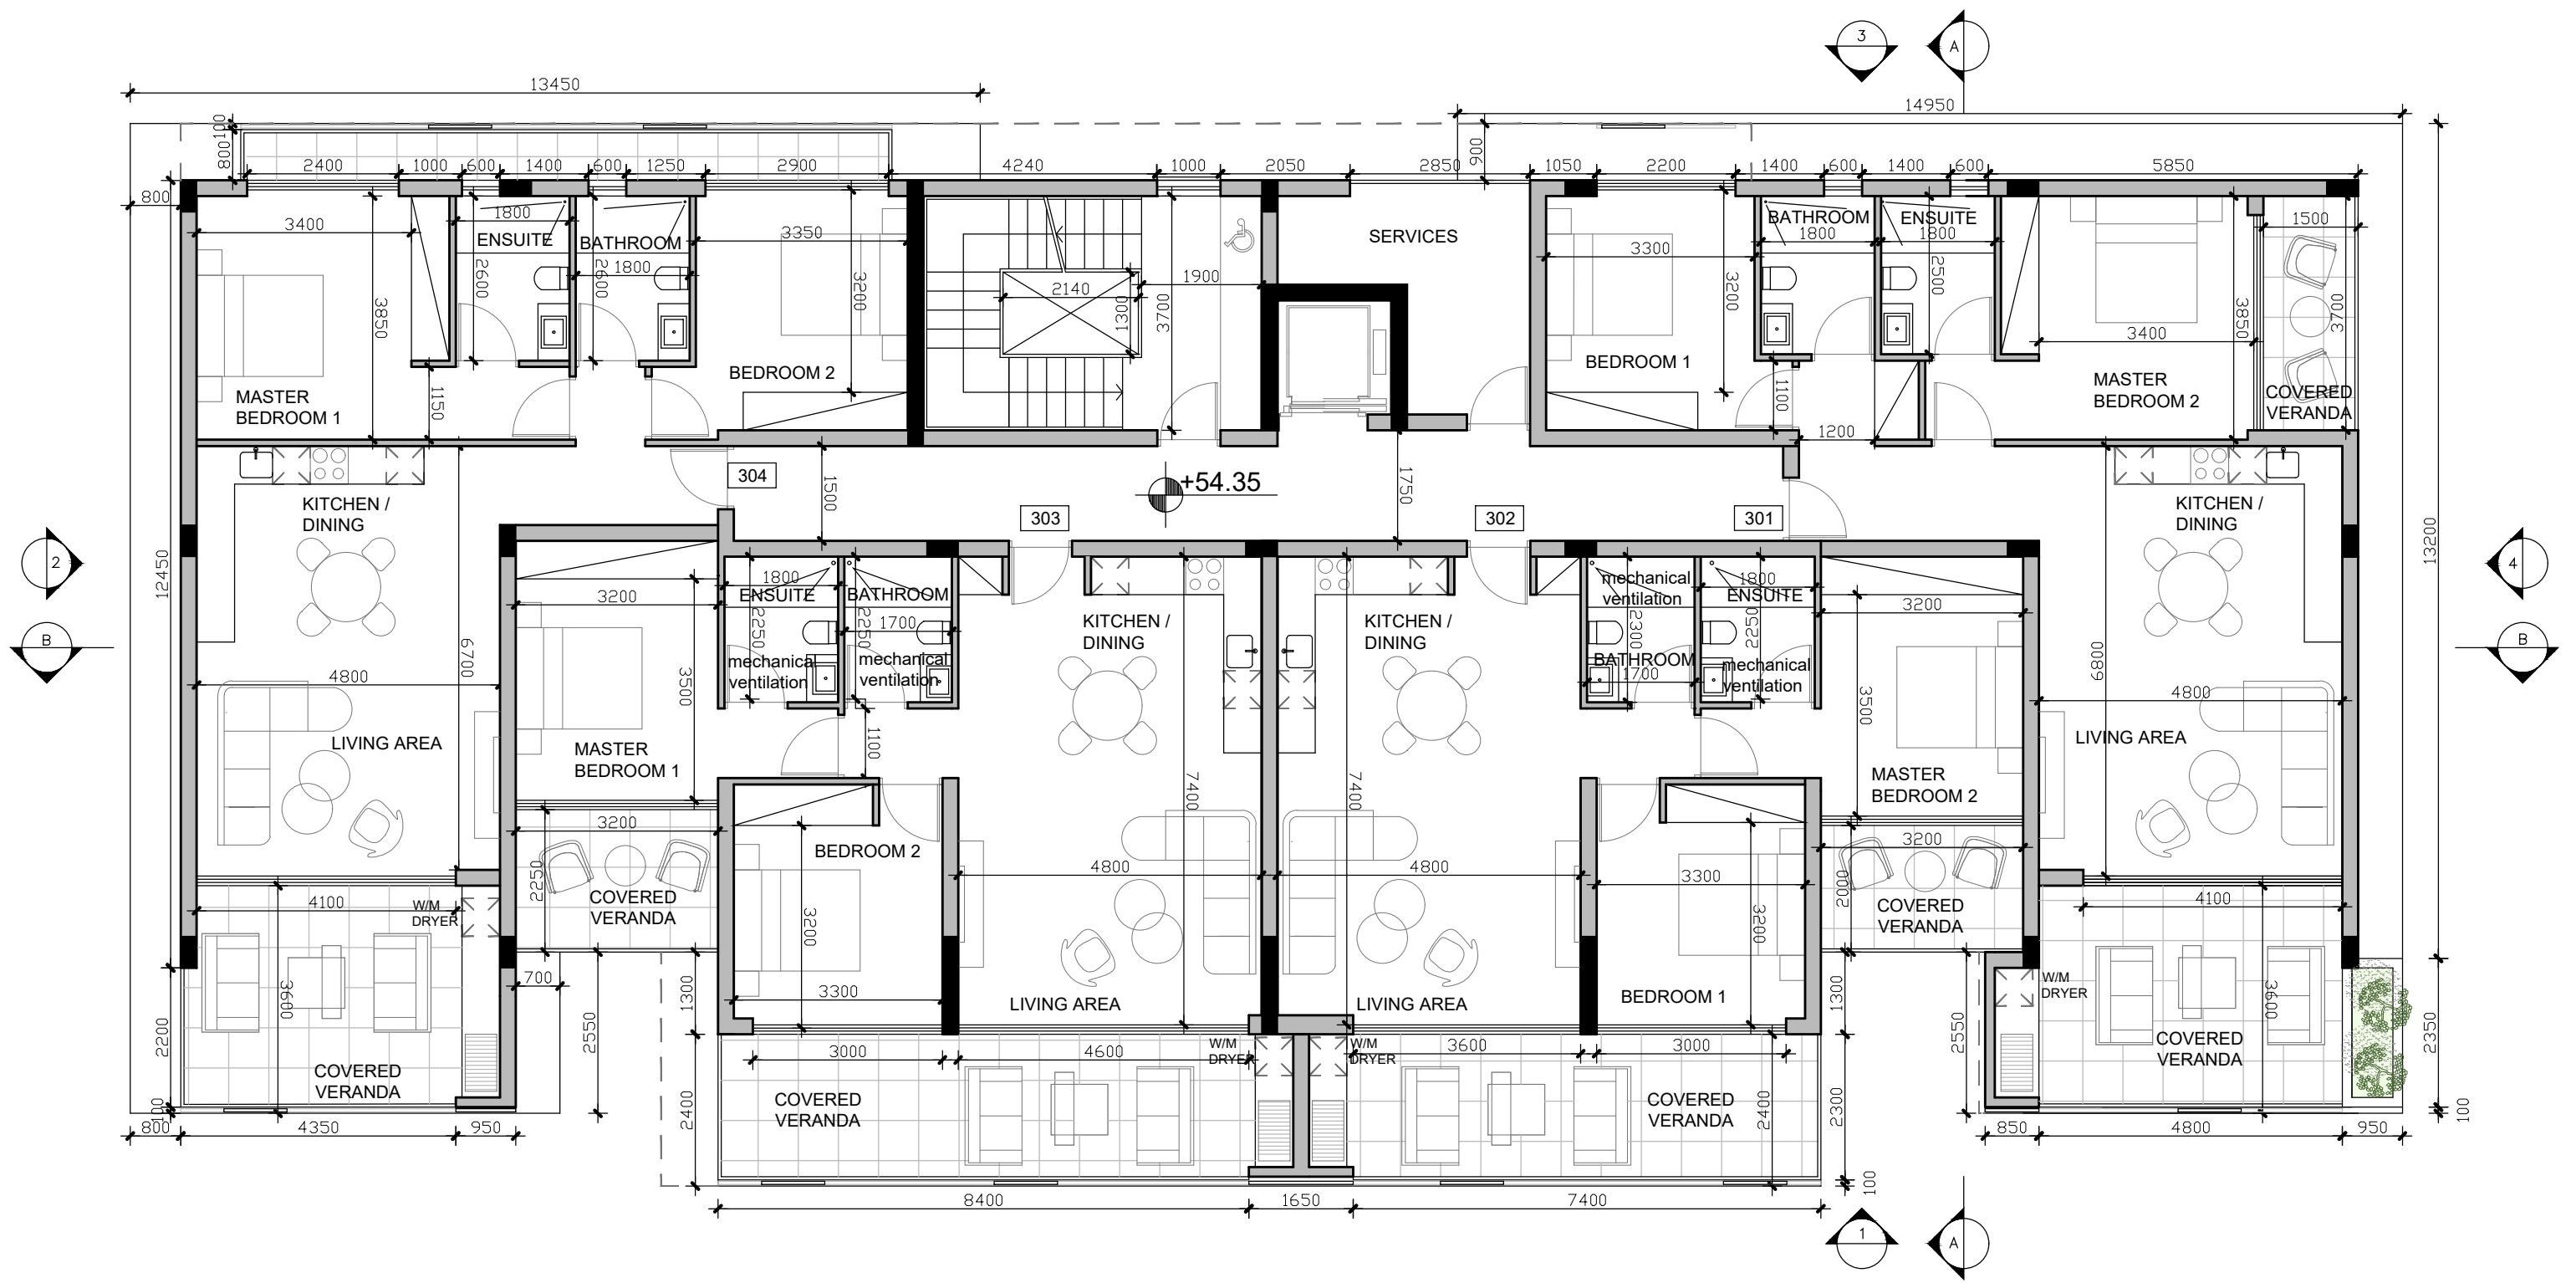



LAZZERO PARK

vardastudio
architects + designers

Andreas Vardas BA(HONS), DIP(ARCH), RIBA Chartered Architect
tel. 26947266 / 99427634 fax. 26220886 email vardas@spidernet.com.cy

Planning Application April 2024
drawn: MS
check: A Vardas

BLOCK A THIRD FLOOR
1:100@A3
DWG NO. AP 03

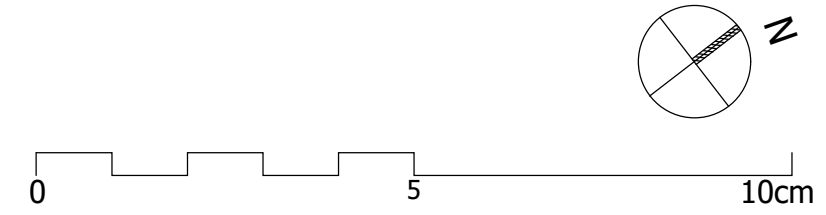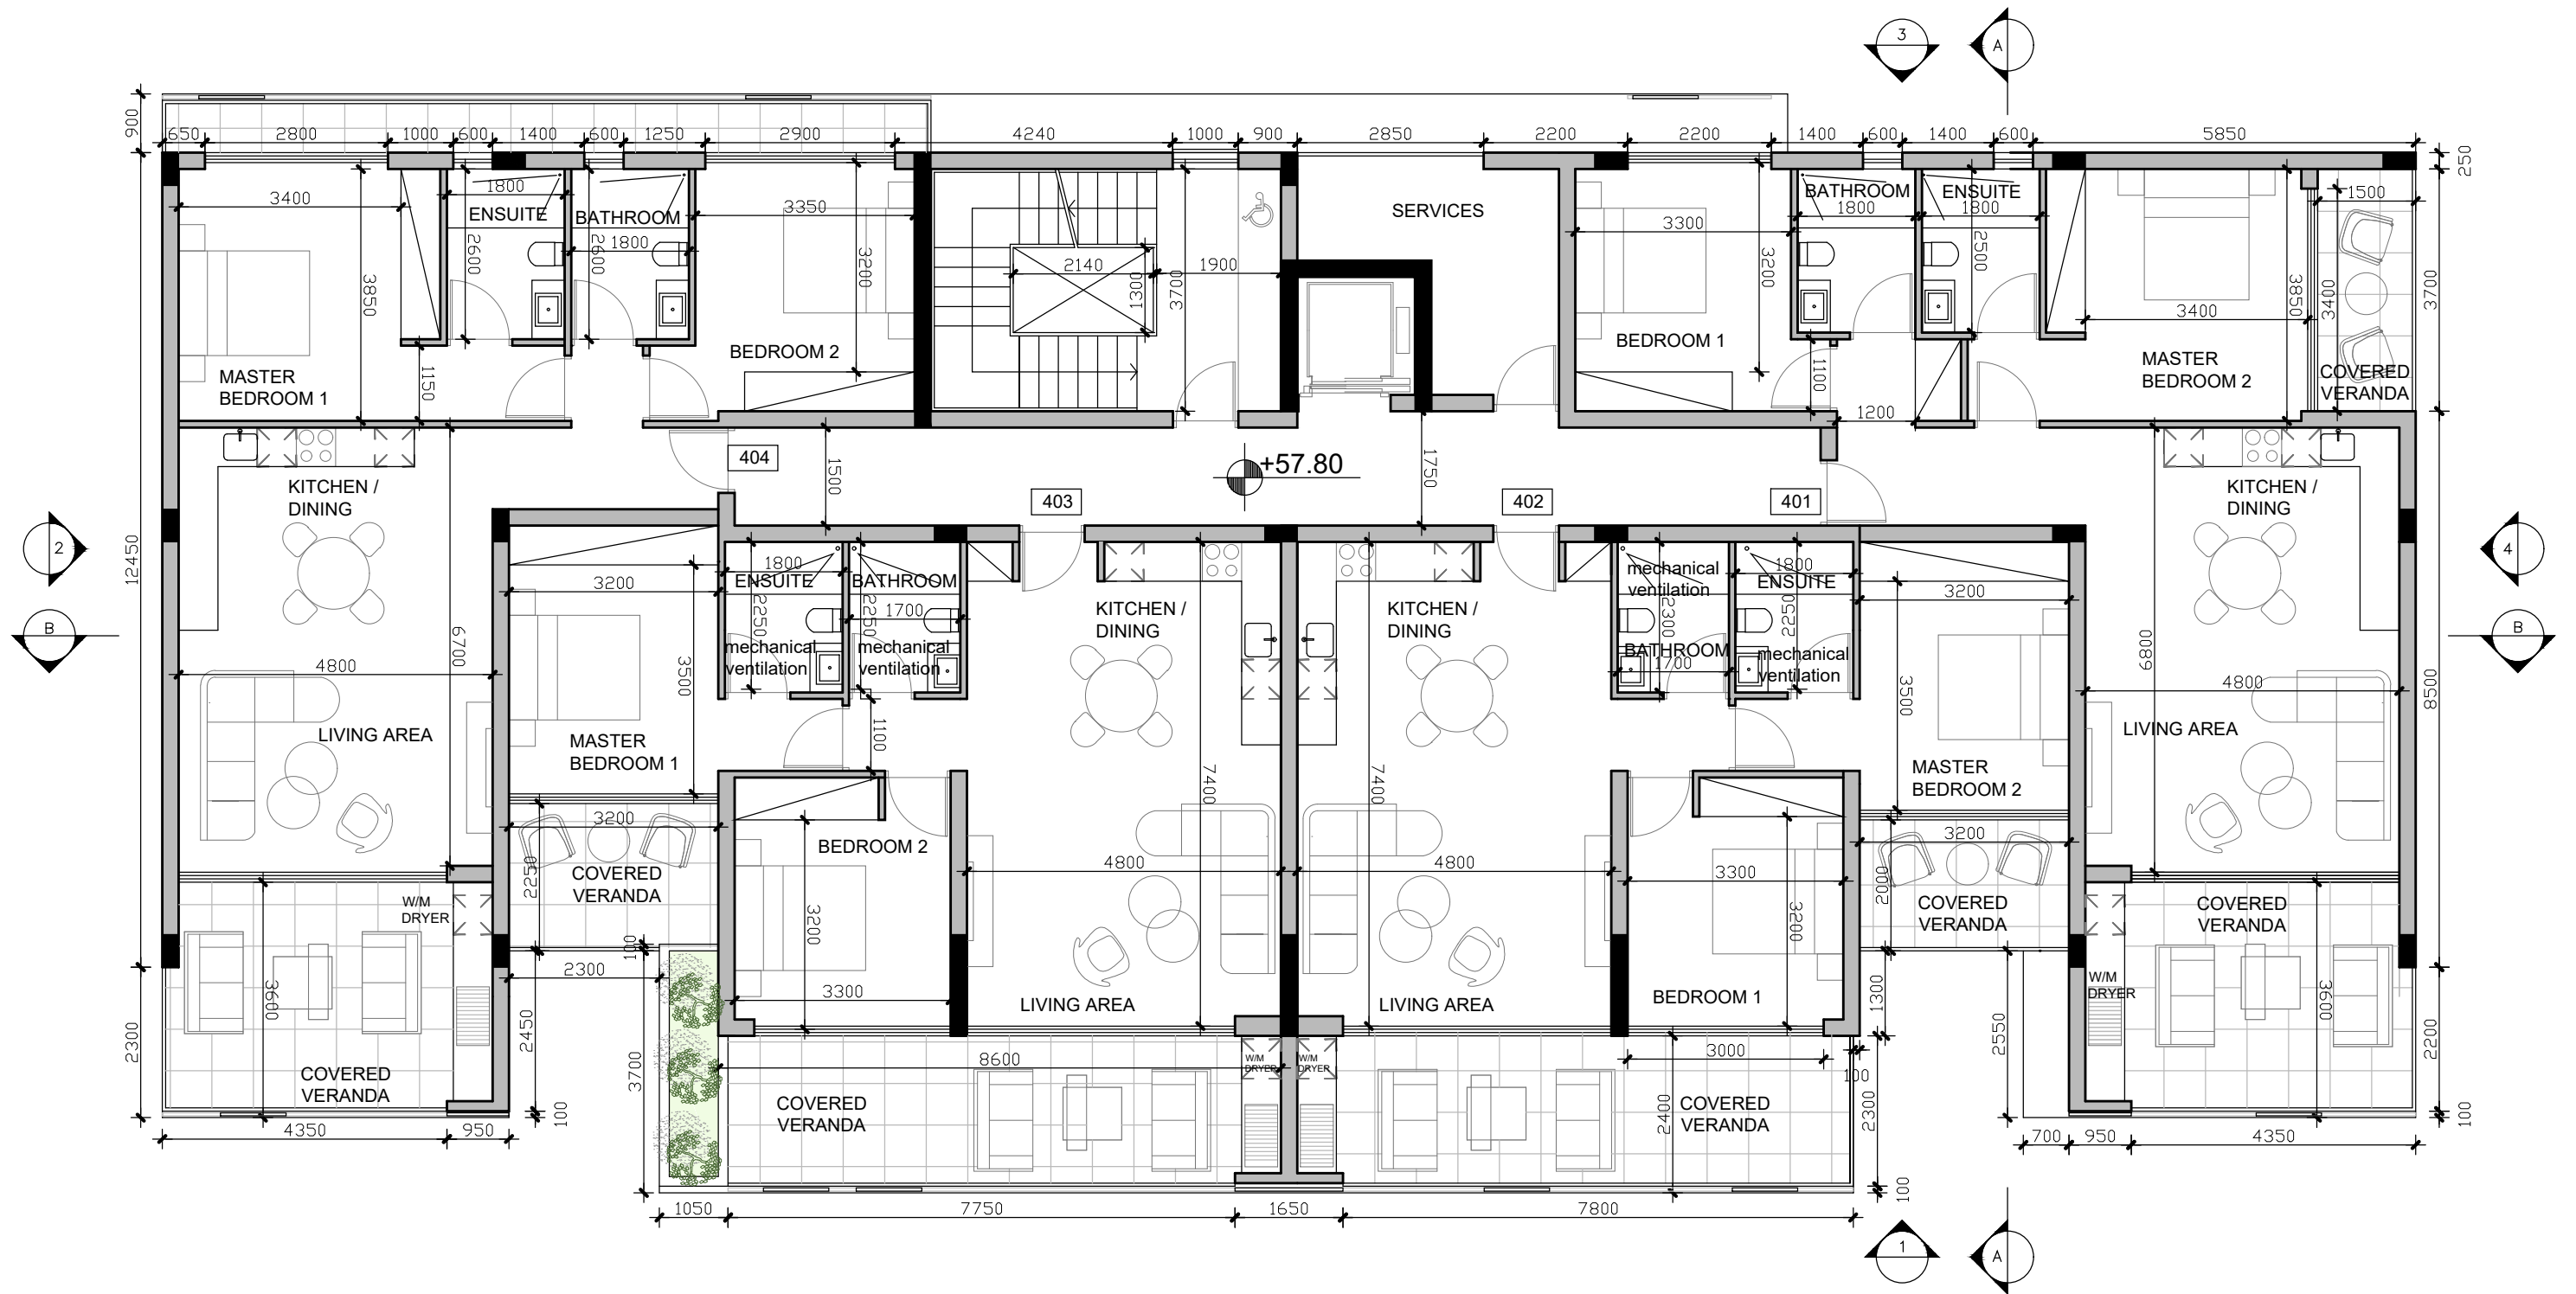





LAZZERO PARK

vardastudio
architects + designers

Andreas Vardas BA(HONS), DIP(ARCH), RIBA Chartered Architect
tel. 26947266 / 99427634 fax. 26220886 email vardas@spidernet.com.cy

Planning Application April 2024
drawn: MS
check: A Vardas

BLOCK A FOURTH FLOOR
1:100@A3
DWG NO. AP 04

 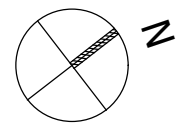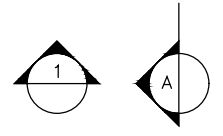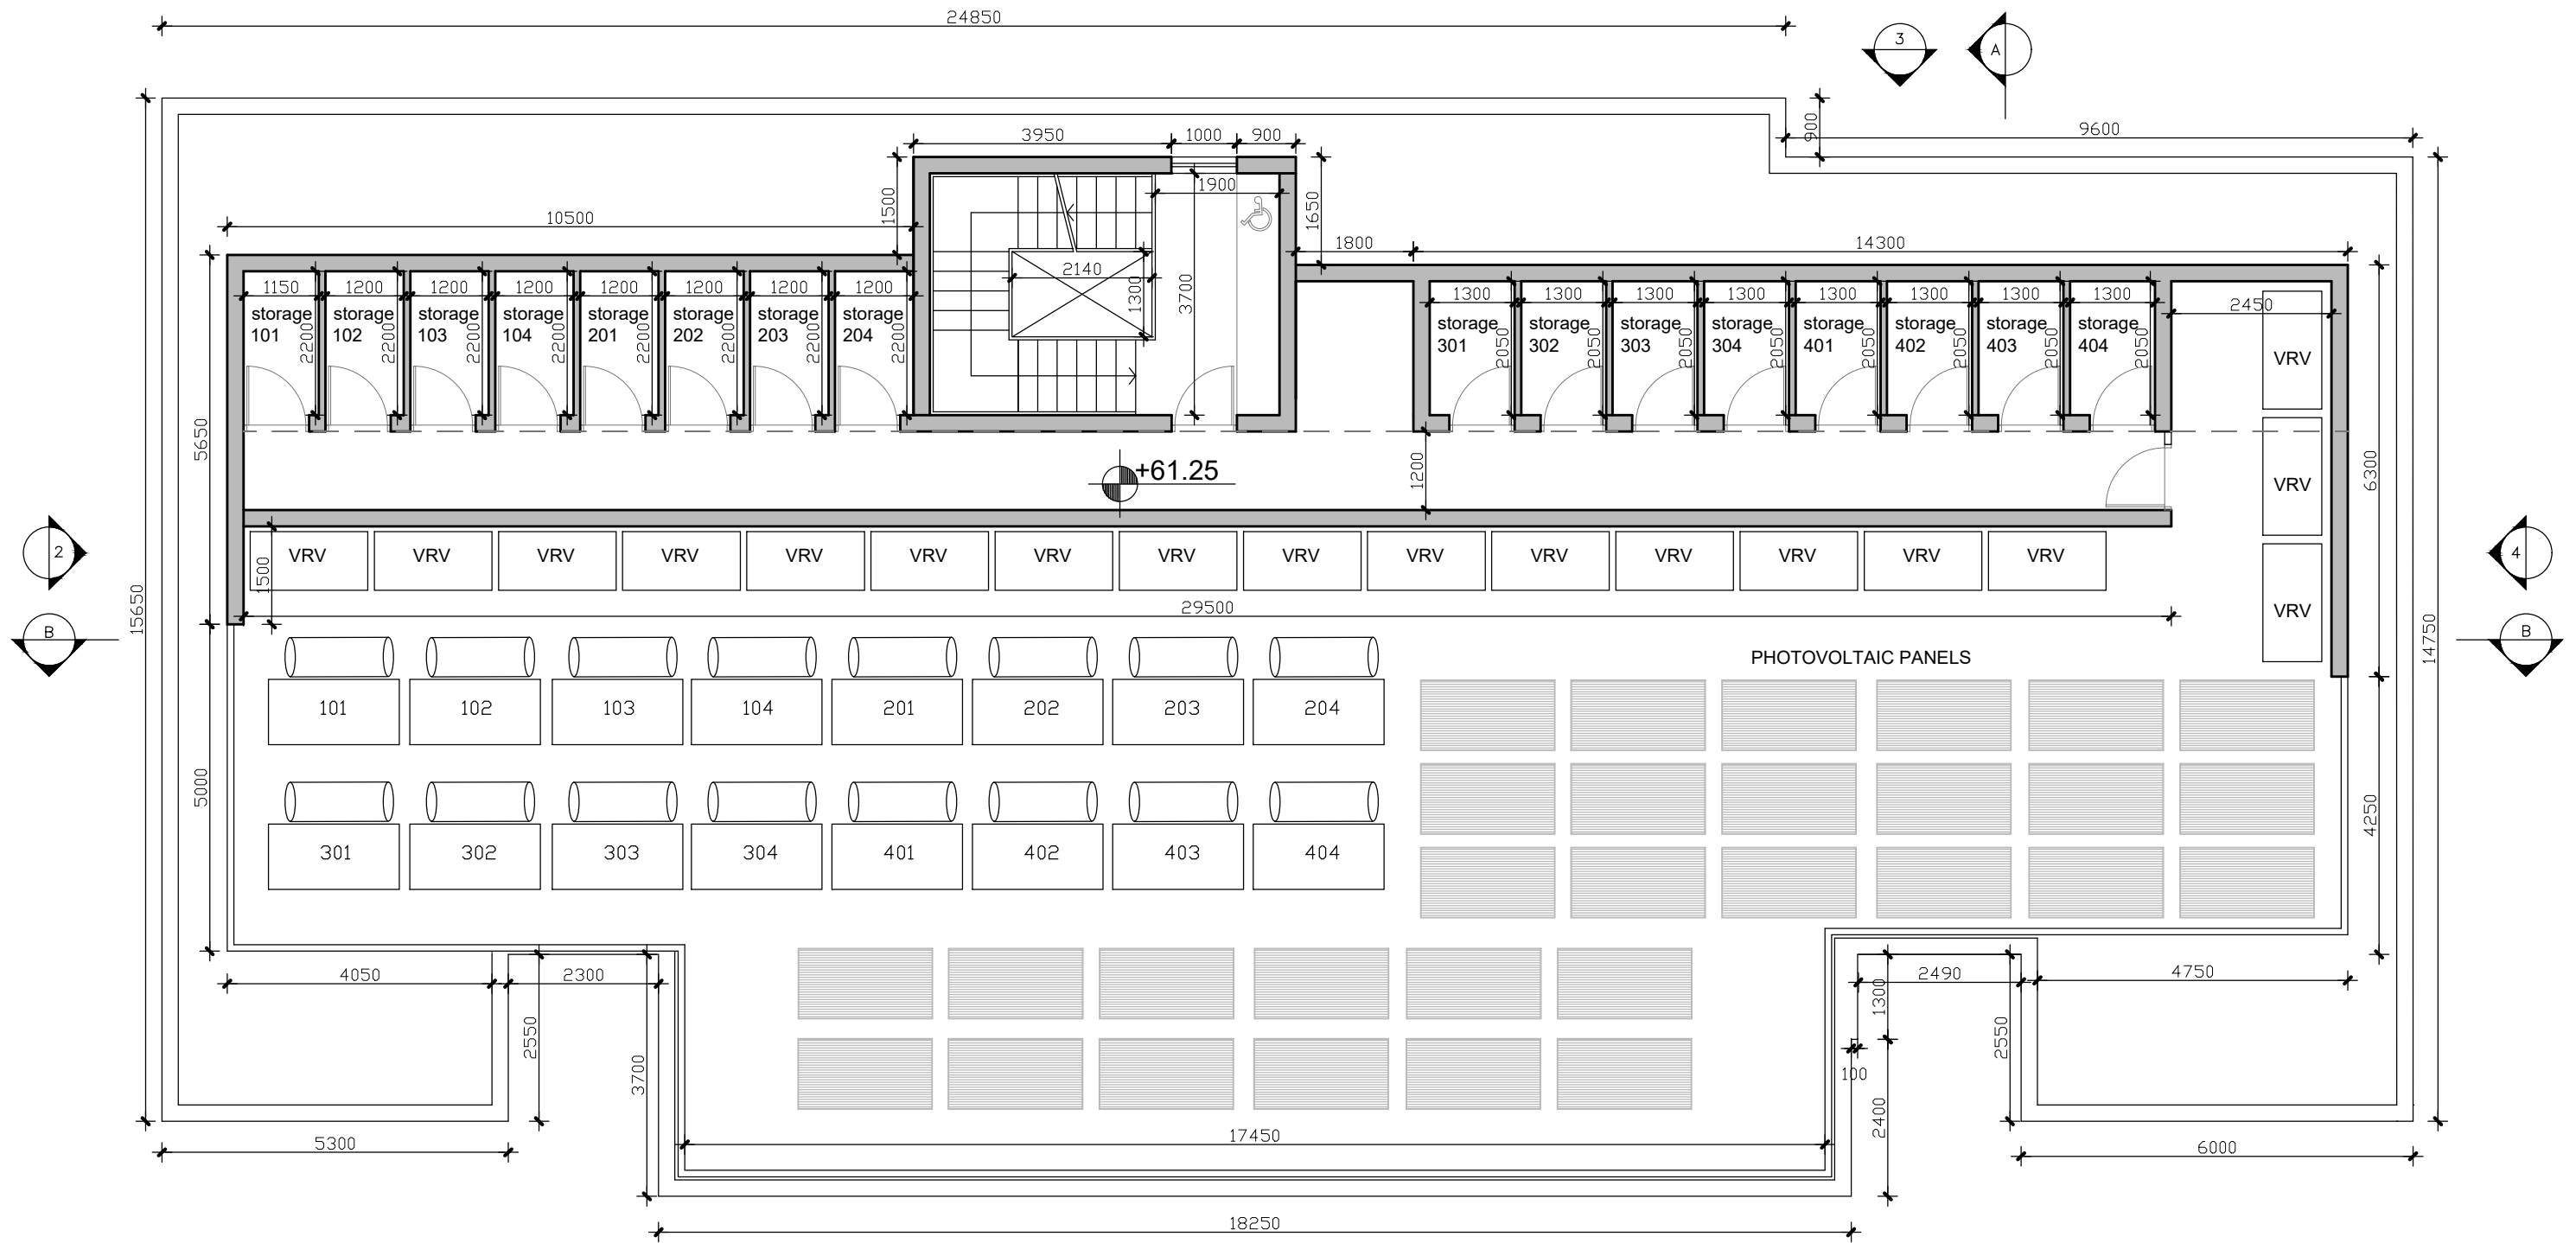




LAZZERO PARK

vardastudio
architects + designers

Andreas Vardas BA(HONS), DIP(ARCH), RIBA Chartered Architect
tel. 26947266 / 99427634 fax. 26220886 email vardas@spidernet.com.cy

Planning Application April 2024
drawn: MS
check: A Vardas

BLOCK A ROOF PLAN
1:100@A3
DWG NO. AP 05

 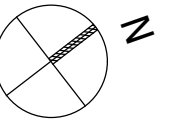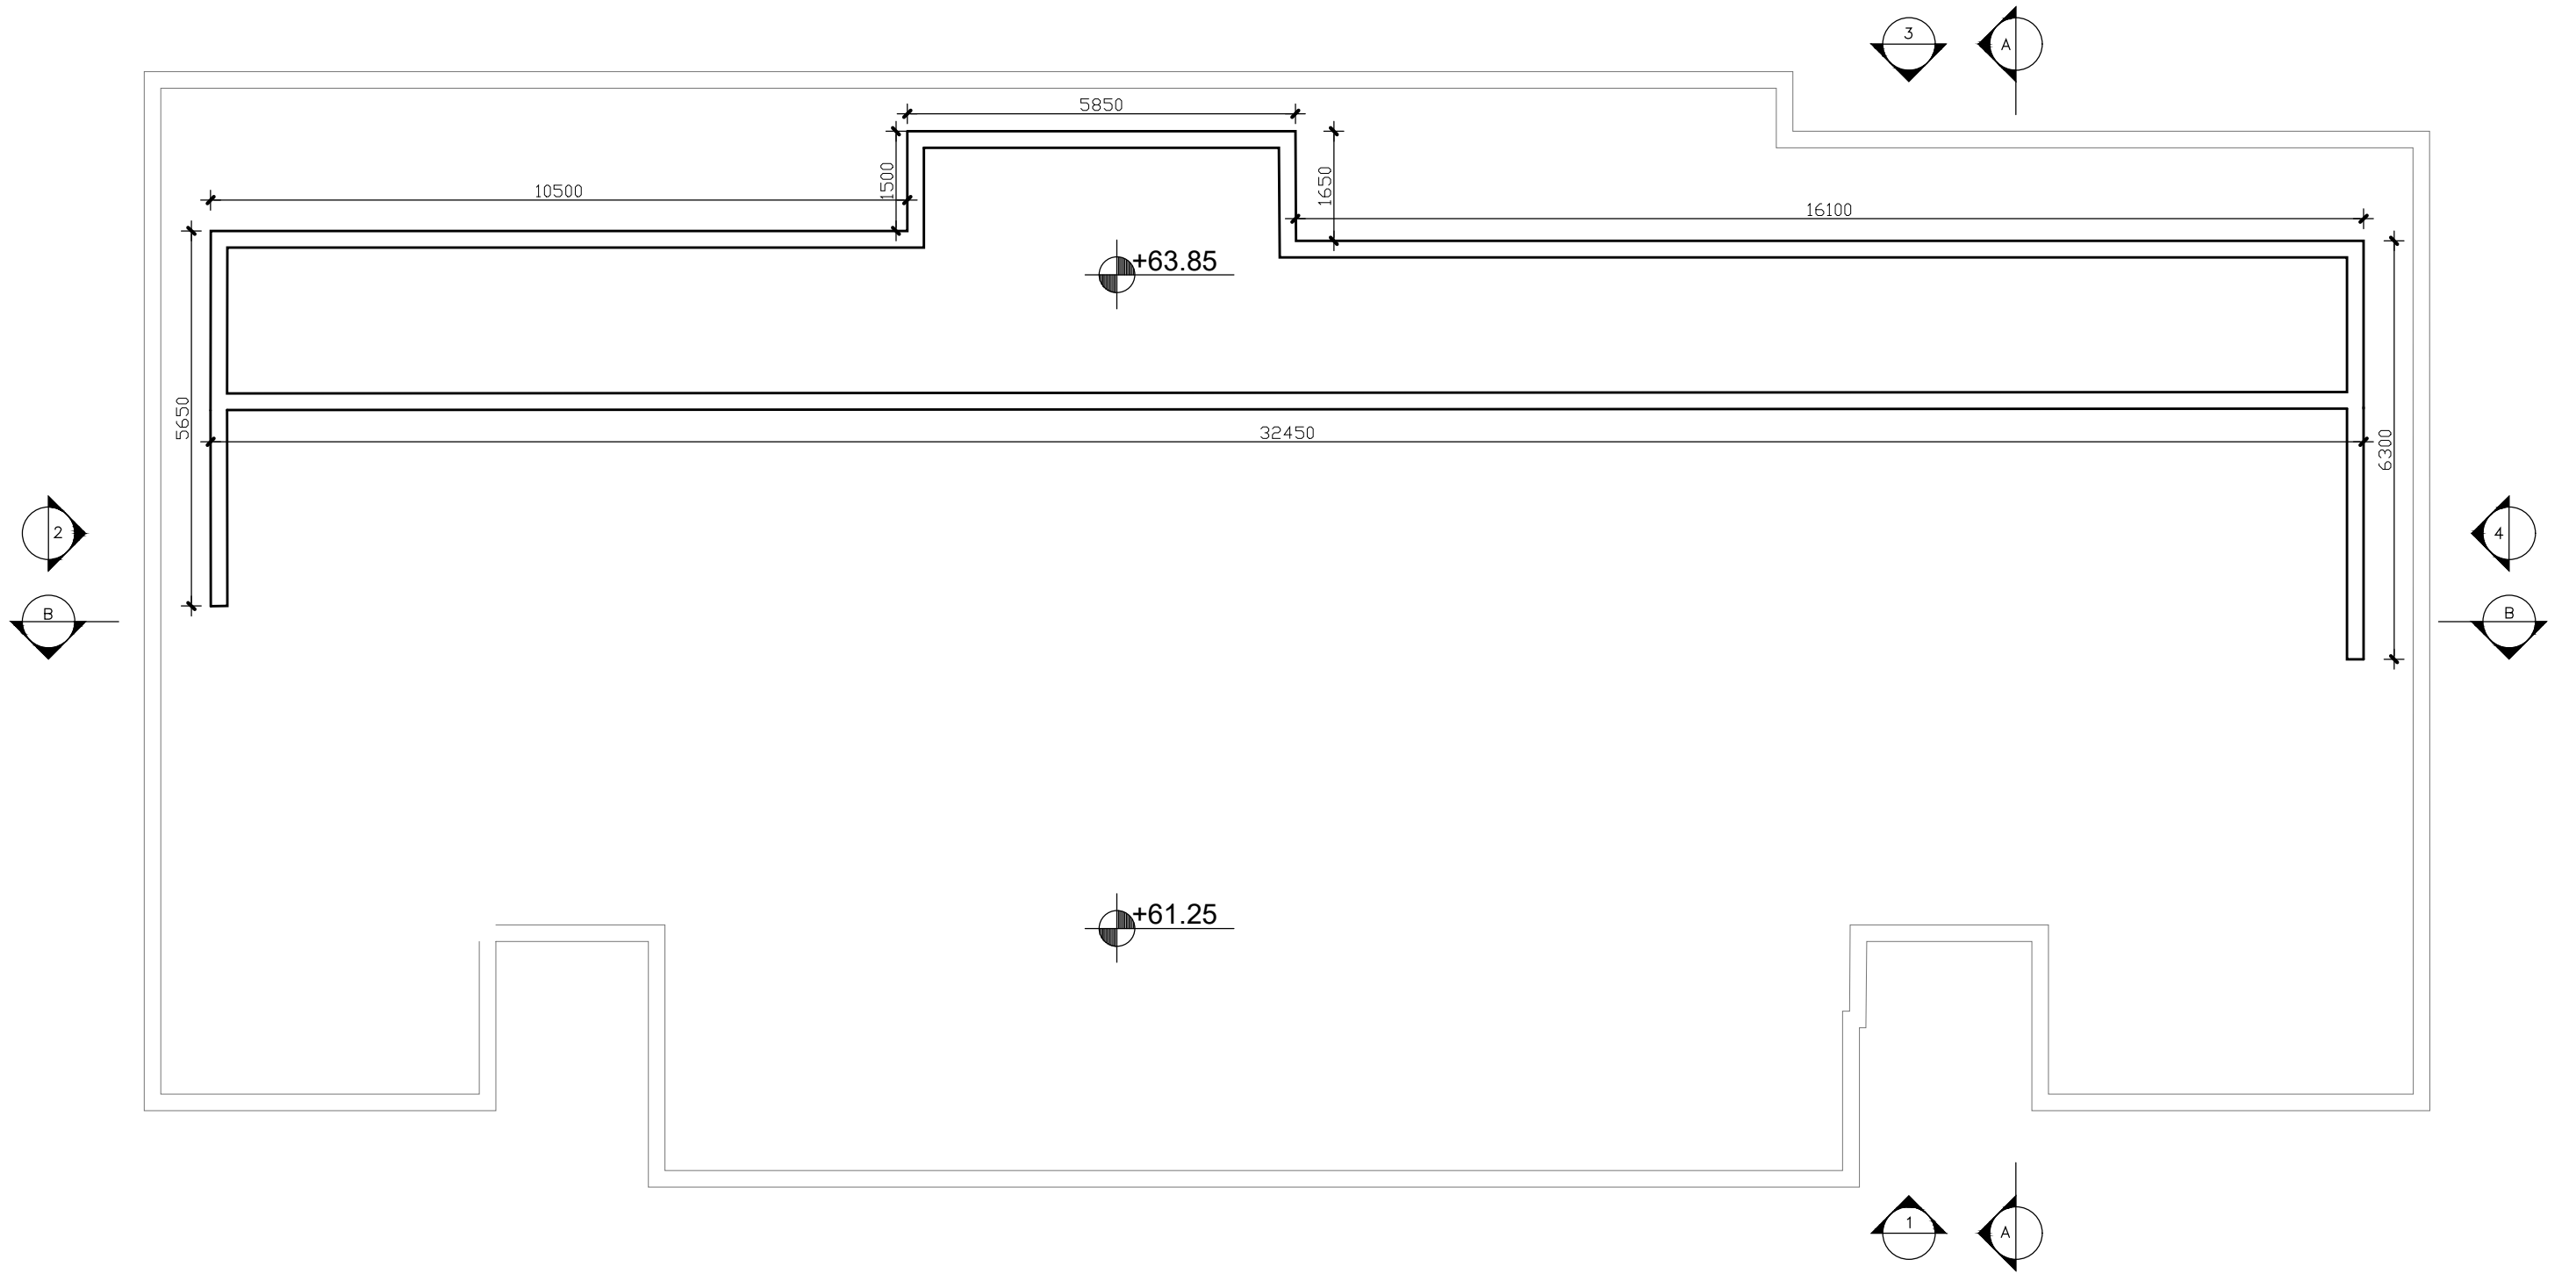

LAZZERO PARK

vardastudio
architects + designers

Andreas Vardas BA(HONS), DIP(ARCH), RIBA Chartered Architect
tel. 26947266 / 99427634 fax. 26220886 email vardas@spidernet.com.cy

Planning Application
April 2024

drawn: MS
check: A Vardas

BLOCK A
ROOF

1:100@A3

DWG NO. AP 06