


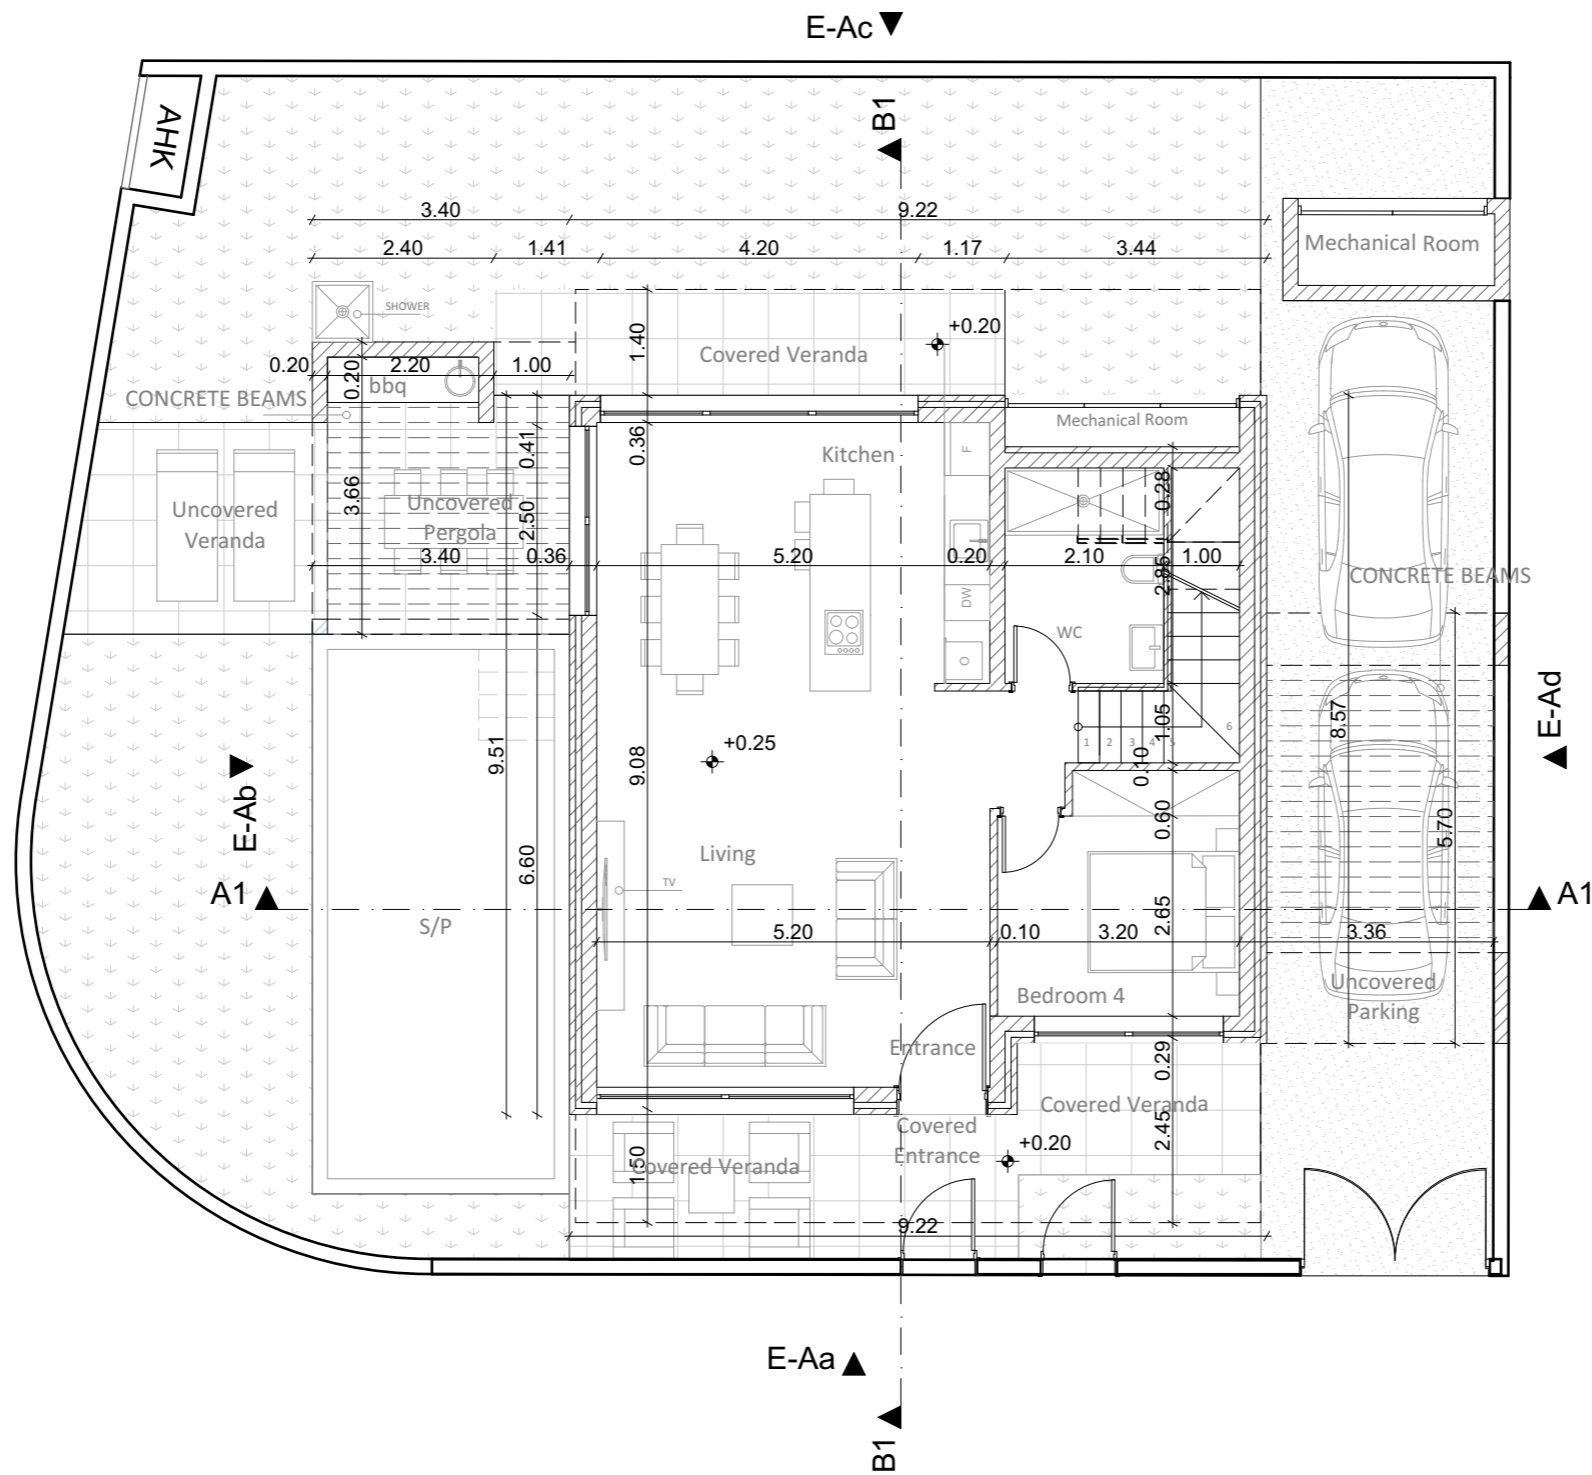

+0.25 = +47.70



TZIOLIS LLC

Architects &
Consultant Engineers

Alexandrou Papagou 57, Paphos
Tel: (+357) 269 444 45
Mob: (+357) 996 030 09
Fax: (+357) 269 427 35
E-mail: tziolis-llc@outlook.com

Property:

OLIAS HOMES

Project name:

GAEA HOMES

Title:

GROUND FLOOR PLAN

Location: ΠΑΦΟΣ
ΓΕΡΟΣΚΗΠΟΥ - ΚΟΛΩΝΗ

Design No: 02

Plot No: 116

S/Pl: 51/20W2


Date: 2023 Scale:

1:100

Sheet No: **A.02.1**

Signature

TYPE A

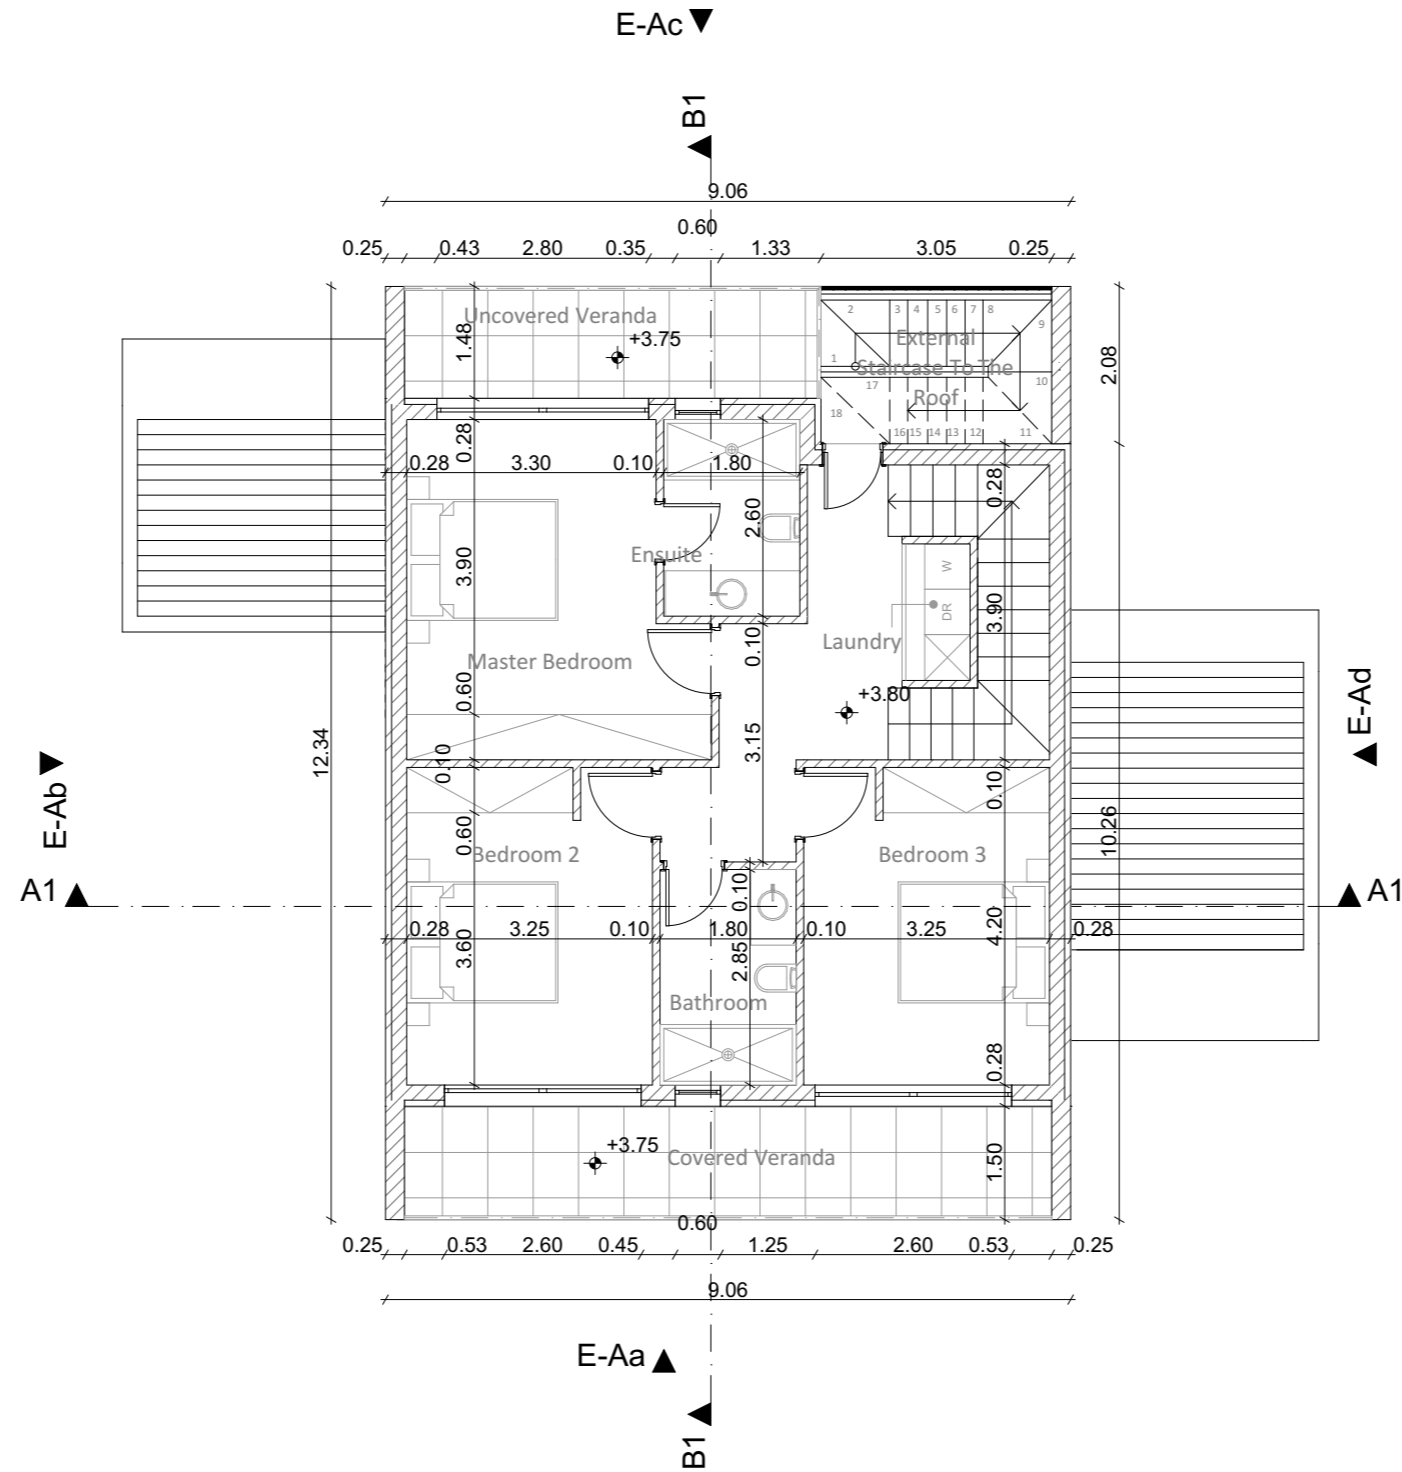

FIRST FLOOR PLAN

TZIOLOS LLC

Architects &
Consultant Engineers

Alexandrou Papagou 57, Paphos
Tel: (+357) 269 444 45
Mob: (+357) 996 030 09
Fax: (+357) 269 427 35
E-mail: tziolis-llc@outlook.com

Property:

OLIAS HOMES

Project name:

GAEA HOMES

Title:

FIRST FLOOR PLAN

Location: ΠΑΦΟΣ
ΓΕΡΟΣΚΗΠΟΥ - ΚΟΛΩΝΗ

Design No: 02

Plot No: 116

S/Pl: 51/20W2

Date: 2023 Scale:


1:100

Sheet No: **A.02.2**

Signature

Y:\DATA\DEVELOPERS\OLIAS - CHARIS HADJIMITSIS\02- PLOT 116 - KOLONI01 - 04 ΕΓΧΡΩΜΗ\PLAN\PLOT 116_30.05.24.pln

TYPE A

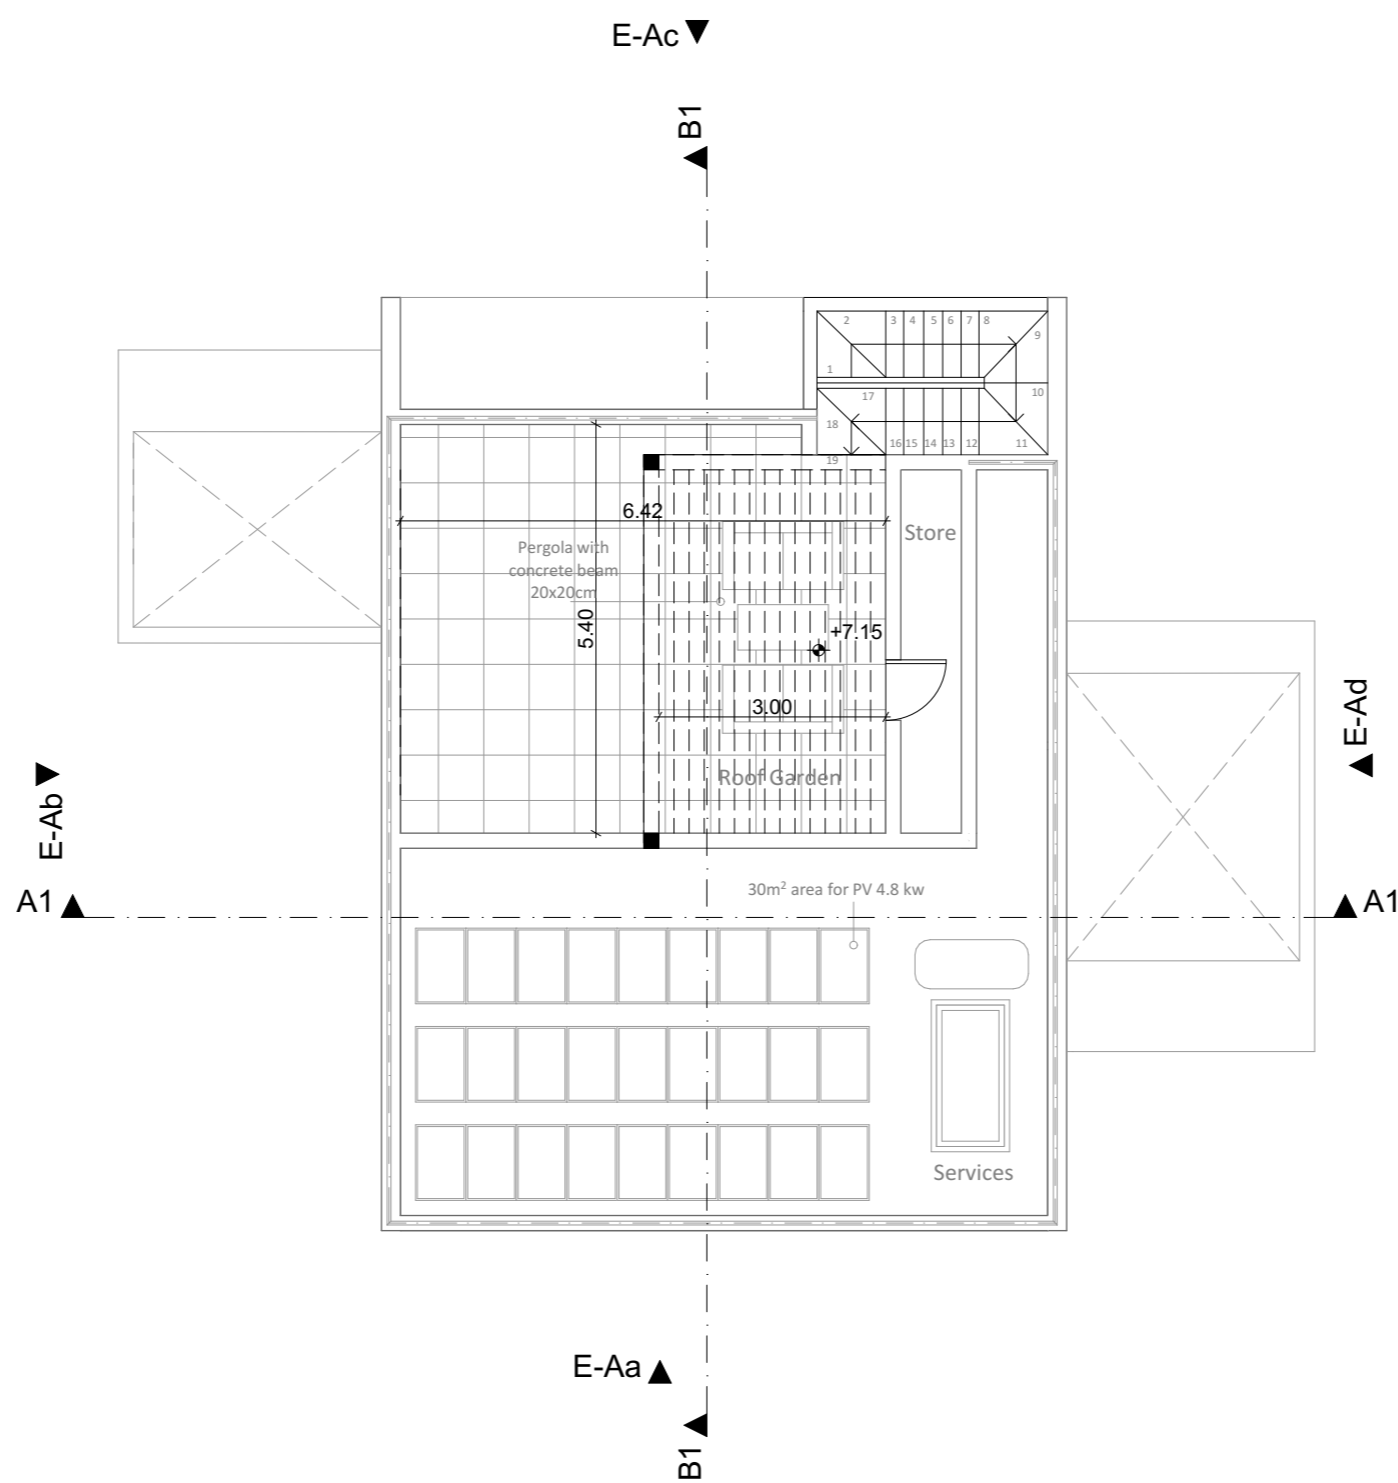

ROOF PLAN

TZIOLIS LLC
 Architects &
 Consultant Engineers

Alexandrou Papagou 57, Paphos
 Tel: (+357) 269 444 45
 Mob: (+357) 996 030 09
 Fax: (+357) 269 427 35
 E-mail: tziolis-llc@outlook.com

Property:
 OLIAS HOMES

Project name:
 GAEA HOMES

Title:
 ROOF PLAN

Location: ΠΑΦΟΣ
 ΓΕΡΟΣΚΗΠΟΥ - ΚΟΛΩΝΗ


Design No: 02
 Plot No: 116
 S/Pl: 51/20W2
 Date: 2023 Scale: 1:100

Sheet No: **A.02.3**


Signature

Y:\DATA\DEVELOPERS\OLIAS - CHARIS HADJIMITSIS\02- PLOT 116 - KOLONI\01 - 04 ΕΓΧΡΩΜΑΤΑ\PI\PLOT 116_30.05.24.pln

TYPE A

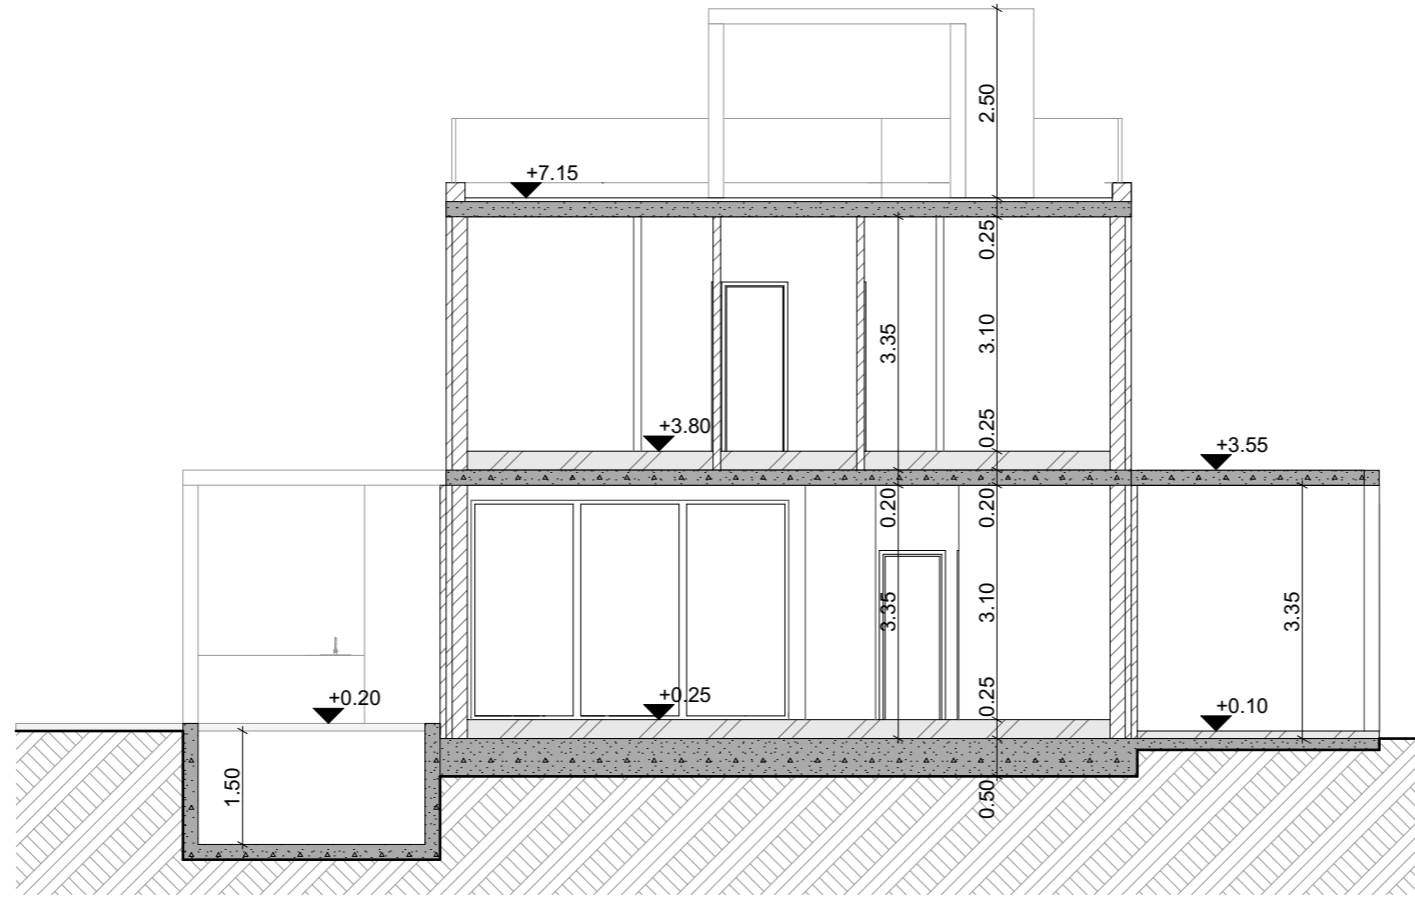

SECTIONS A1-A1

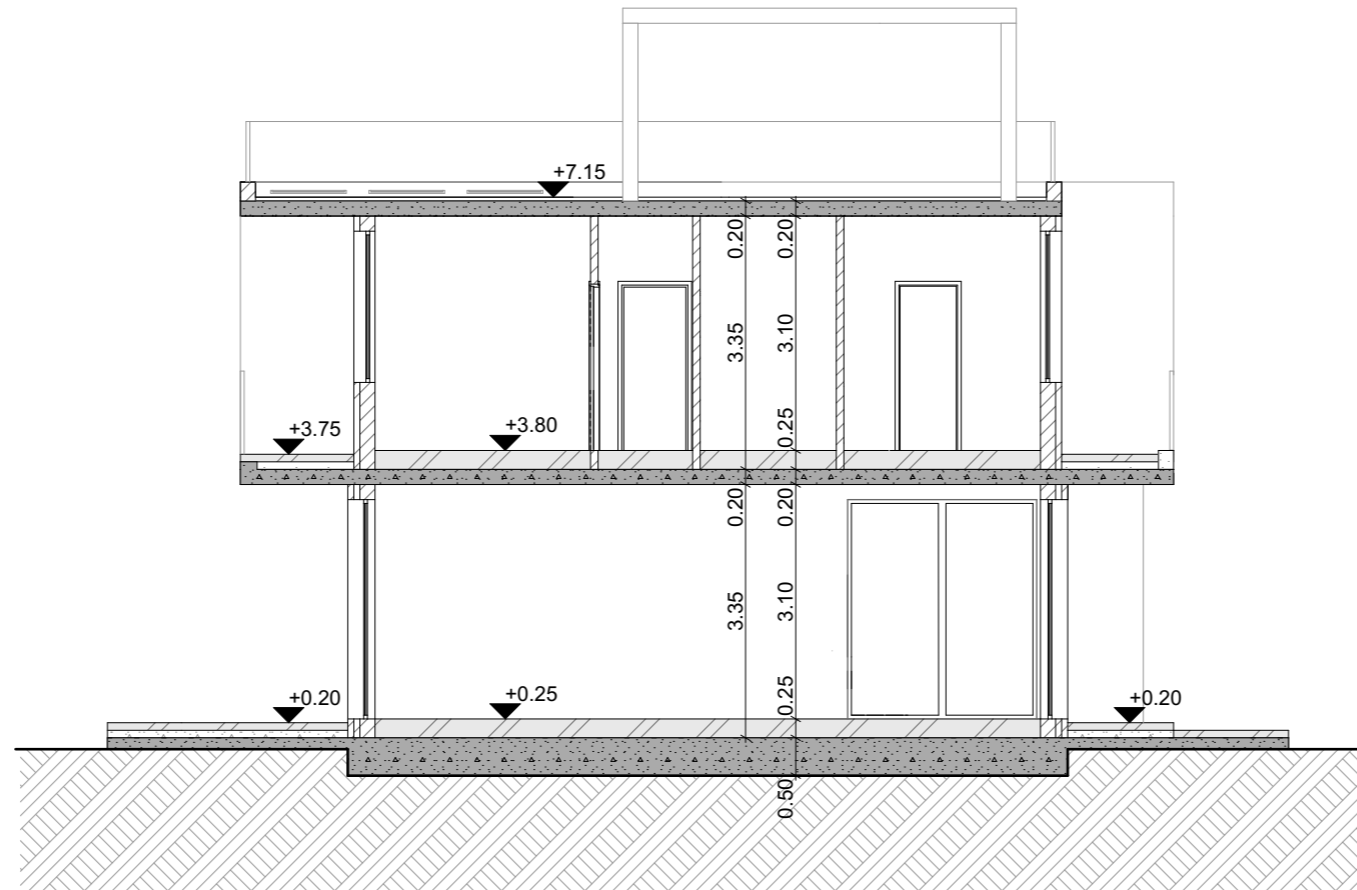

SECTIONS B1-B1

SECTIONS

TZIOLOS LLC

Architects &
Consultant Engineers

Alexandrou Papagou 57, Paphos
Tel: (+357) 269 444 45
Mob: (+357) 996 030 09
Fax: (+357) 269 427 35
E-mail: tziolis-llc@outlook.com

Property:

OLIAS HOMES

Project name:

GAEA HOMES

Title:

SECTIONS

Location: ΠΑΦΟΣ
ΓΕΡΟΣΚΗΠΟΥ - ΚΟΛΩΝΗ

Design No: 02

Plot No: 116

S/Pl: 51/20W2

Date: 2023 Scale:

1:100

Sheet No: **A.02.4**

Signature

Y:\DATA\DEVELOPERS\OLIAS - CHARIS HADJIMITSIS\02- PLOT 116 - KOLONI\01 - 04 ΕΓΧΡΩΜΟΓΡΑΦΗ\PILOT 116_30.05.24.pln

TYPE A




ELEVATION Aa



ELEVATION Ab



ELEVATION Ac

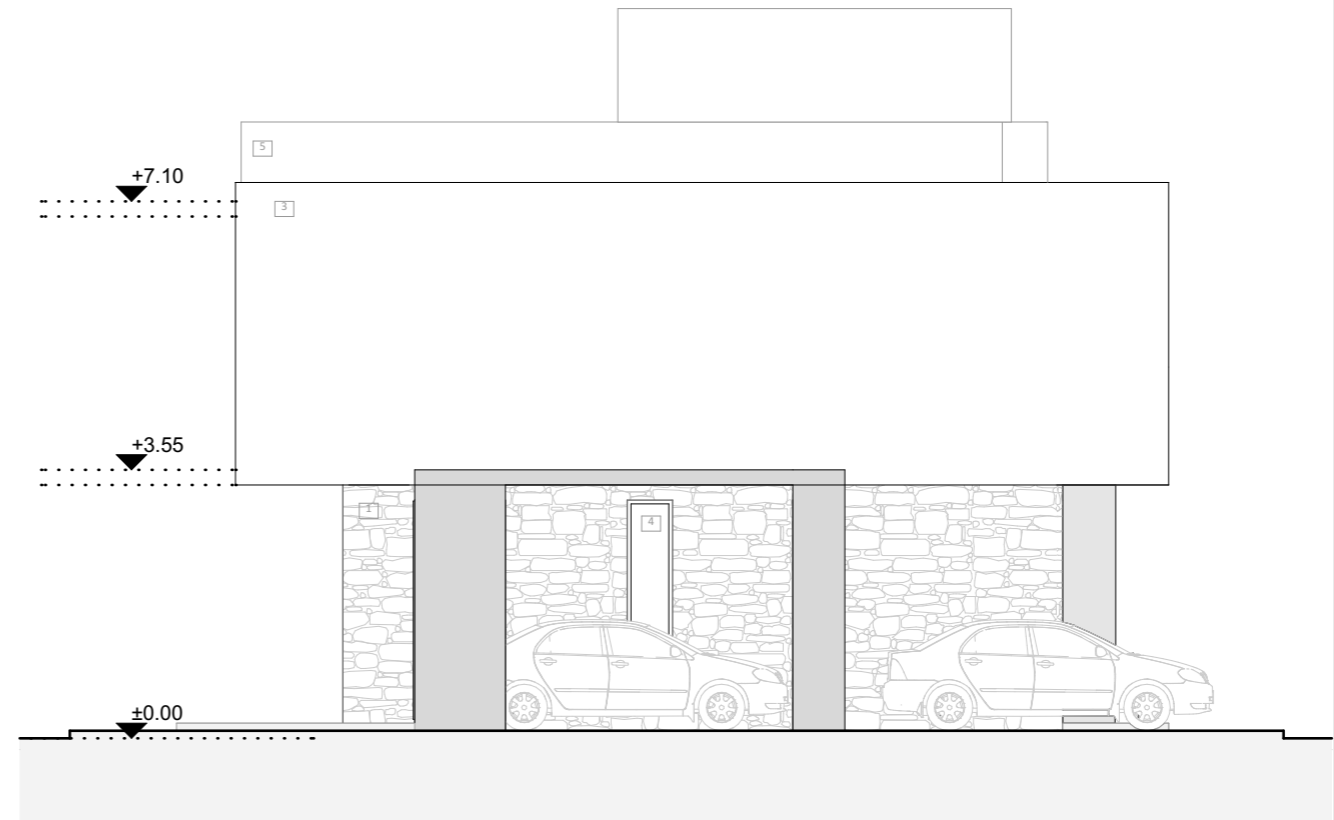

ELEVATION Ad

- MATERIALS**
1. STONE
 2. HPL
 3. WHITE PAINT
 4. ALUMINIUM
 5. GLASS RAIL
 6. LOUVERS
 7. FAIR-FACED CONCRETE

TZIOLOS LLC

Architects &
Consultant Engineers

Alexandrou Papagou 57, Paphos
Tel: (+357) 269 444 45
Mob: (+357) 996 030 09
Fax: (+357) 269 427 35
E-mail: tziolis-llc@outlook.com

Property:

OLIAS HOMES

Project name:

GAEA HOMES

Title:

ELEVATIONS

Location: ΠΑΦΟΣ
ΓΕΡΟΣΚΗΠΟΥ - ΚΟΛΩΝΗ

Design No: 02

Plot No: 116

S/Pl: 51/20W2

Date: 2023 Scale:

1:100

Sheet No: **A.02.5**

Signature

Y:\DATA\DEVELOPERS\OLIAS - CHARIS HADJIMITSIS\02- PLOT 116 - KOLONI01 - 04 ΕΓΧΡΩΜΑΤΑ\IN\PILOT 116_30.05.24.pln

ELEVATIONS